


SAN MATEO BRIDGES REPLACEMENT PROJECT

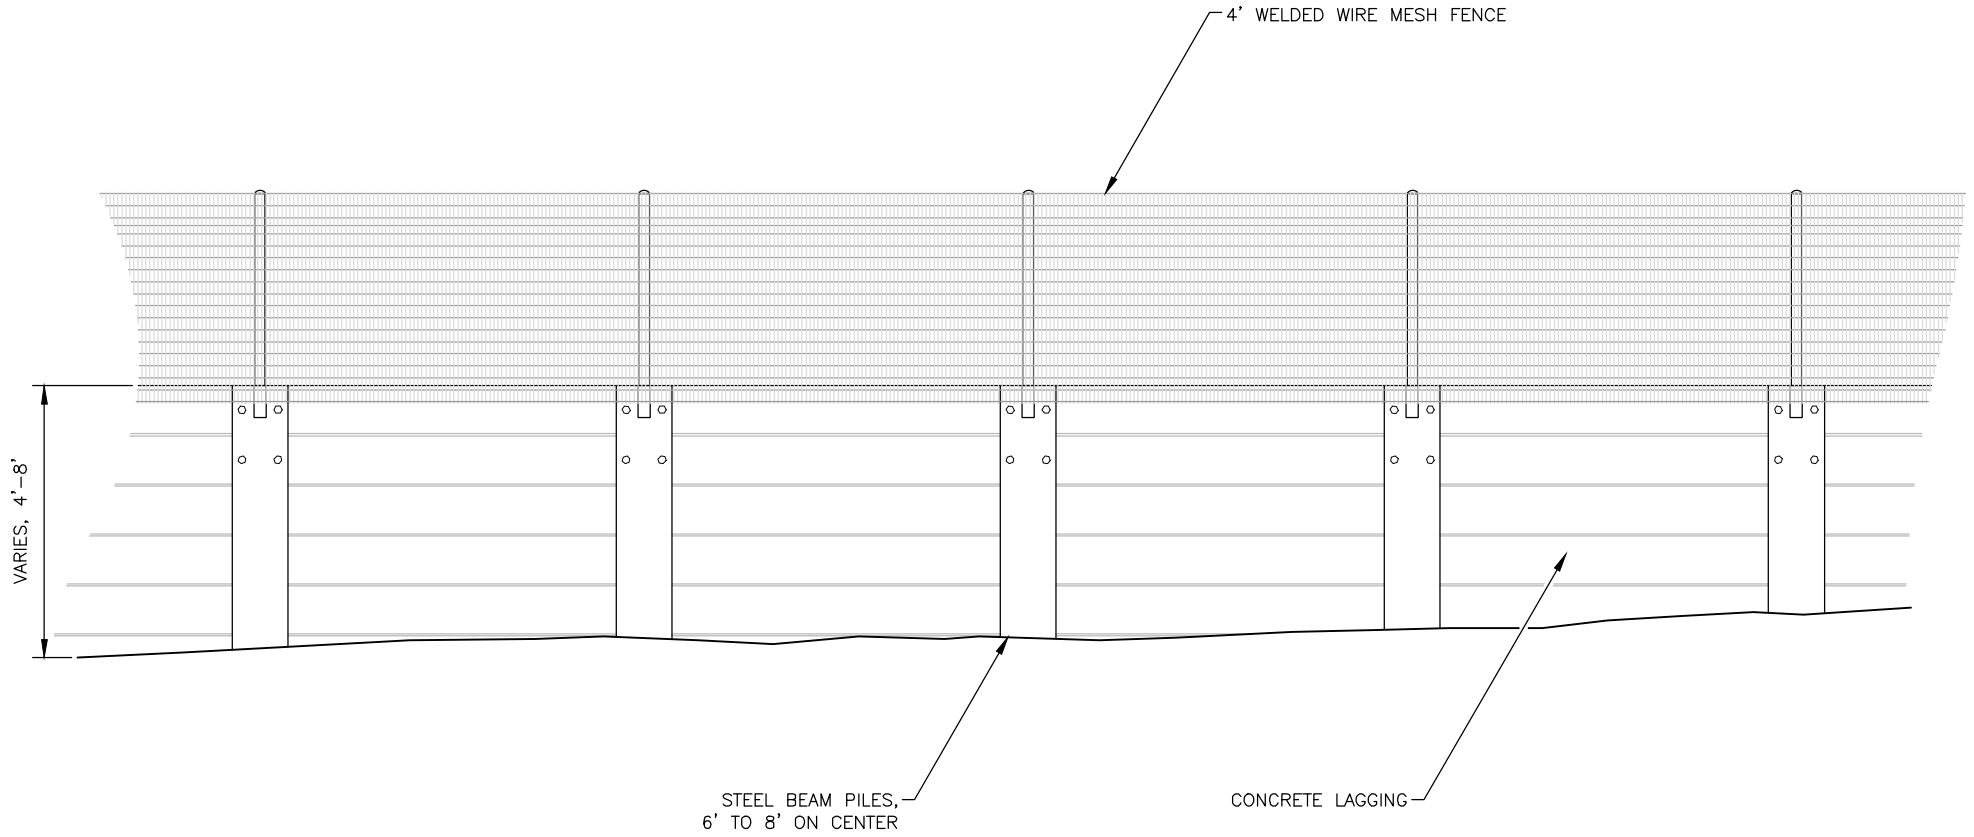

TYPICAL RETAINING WALL ELEVATION
NOT TO SCALE