



**PARALLEL PARKING NUMBER LAYOUT**  
NTS

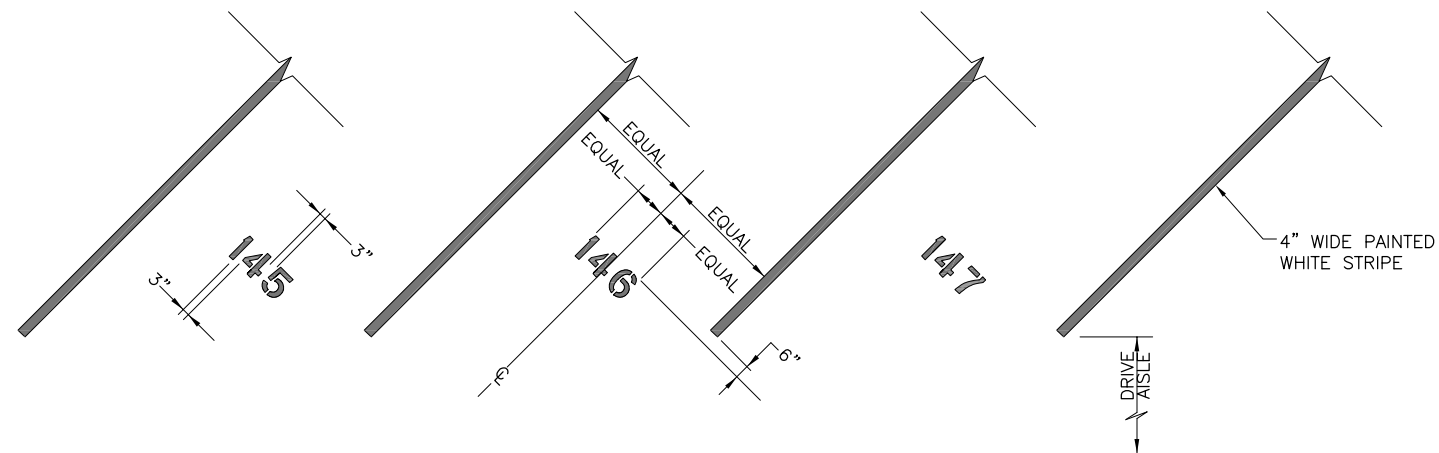

**DIAGONAL PARKING NUMBER LAYOUT**  
NTS

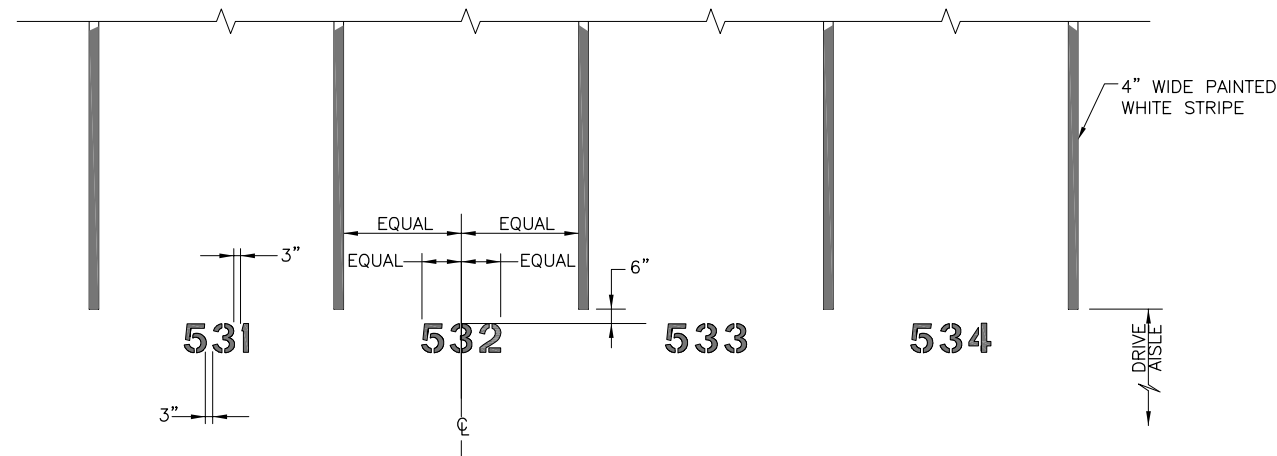

**PERPENDICULAR PARKING NUMBER LAYOUT**  
NTS


**NOTE:**


1. NUMBERS:
  - FONT: STENCIL GOTHIC
  - WHITE TRAFFIC PAINT
  - HEIGHT: 12"
2. APPLY PRIMER OVER PROPOSED STRIPING AND MARKING AREAS.
3. APPLY AT LEAST 2 COATS FOR STRIPING AND MARKING


| REV | DATE | BY | CHK | APP | DESCRIPTION | REV | DATE | BY | CHK | APP | DESCRIPTION |
|-----|------|----|-----|-----|-------------|-----|------|----|-----|-----|-------------|
|     |      |    |     |     |             |     |      |    |     |     |             |

**PENINSULA CORRIDOR JOINT POWERS BOARD**

APPROVED BY:

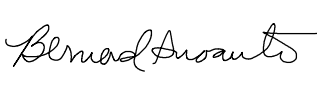  
 ENGINEERING MANAGER

  
 DEPUTY DIRECTOR OF ENGINEERING

  
1250 San Carlos Avenue  
San Carlos, CA 94070

| CADD FILE NO.:        |        | SD-3503 |  |
|-----------------------|--------|---------|--|
| REV                   | DATE   |         |  |
| 0                     | 093011 |         |  |
| STATIONS & FACILITIES |        |         |  |
| STANDARD NO.:         |        | SD-3503 |  |

**STANDARD DRAWINGS**

STATIONS AND FACILITIES  
TACTILES, STRIPING, AND MARKINGS

PARKING NUMBER LAYOUT