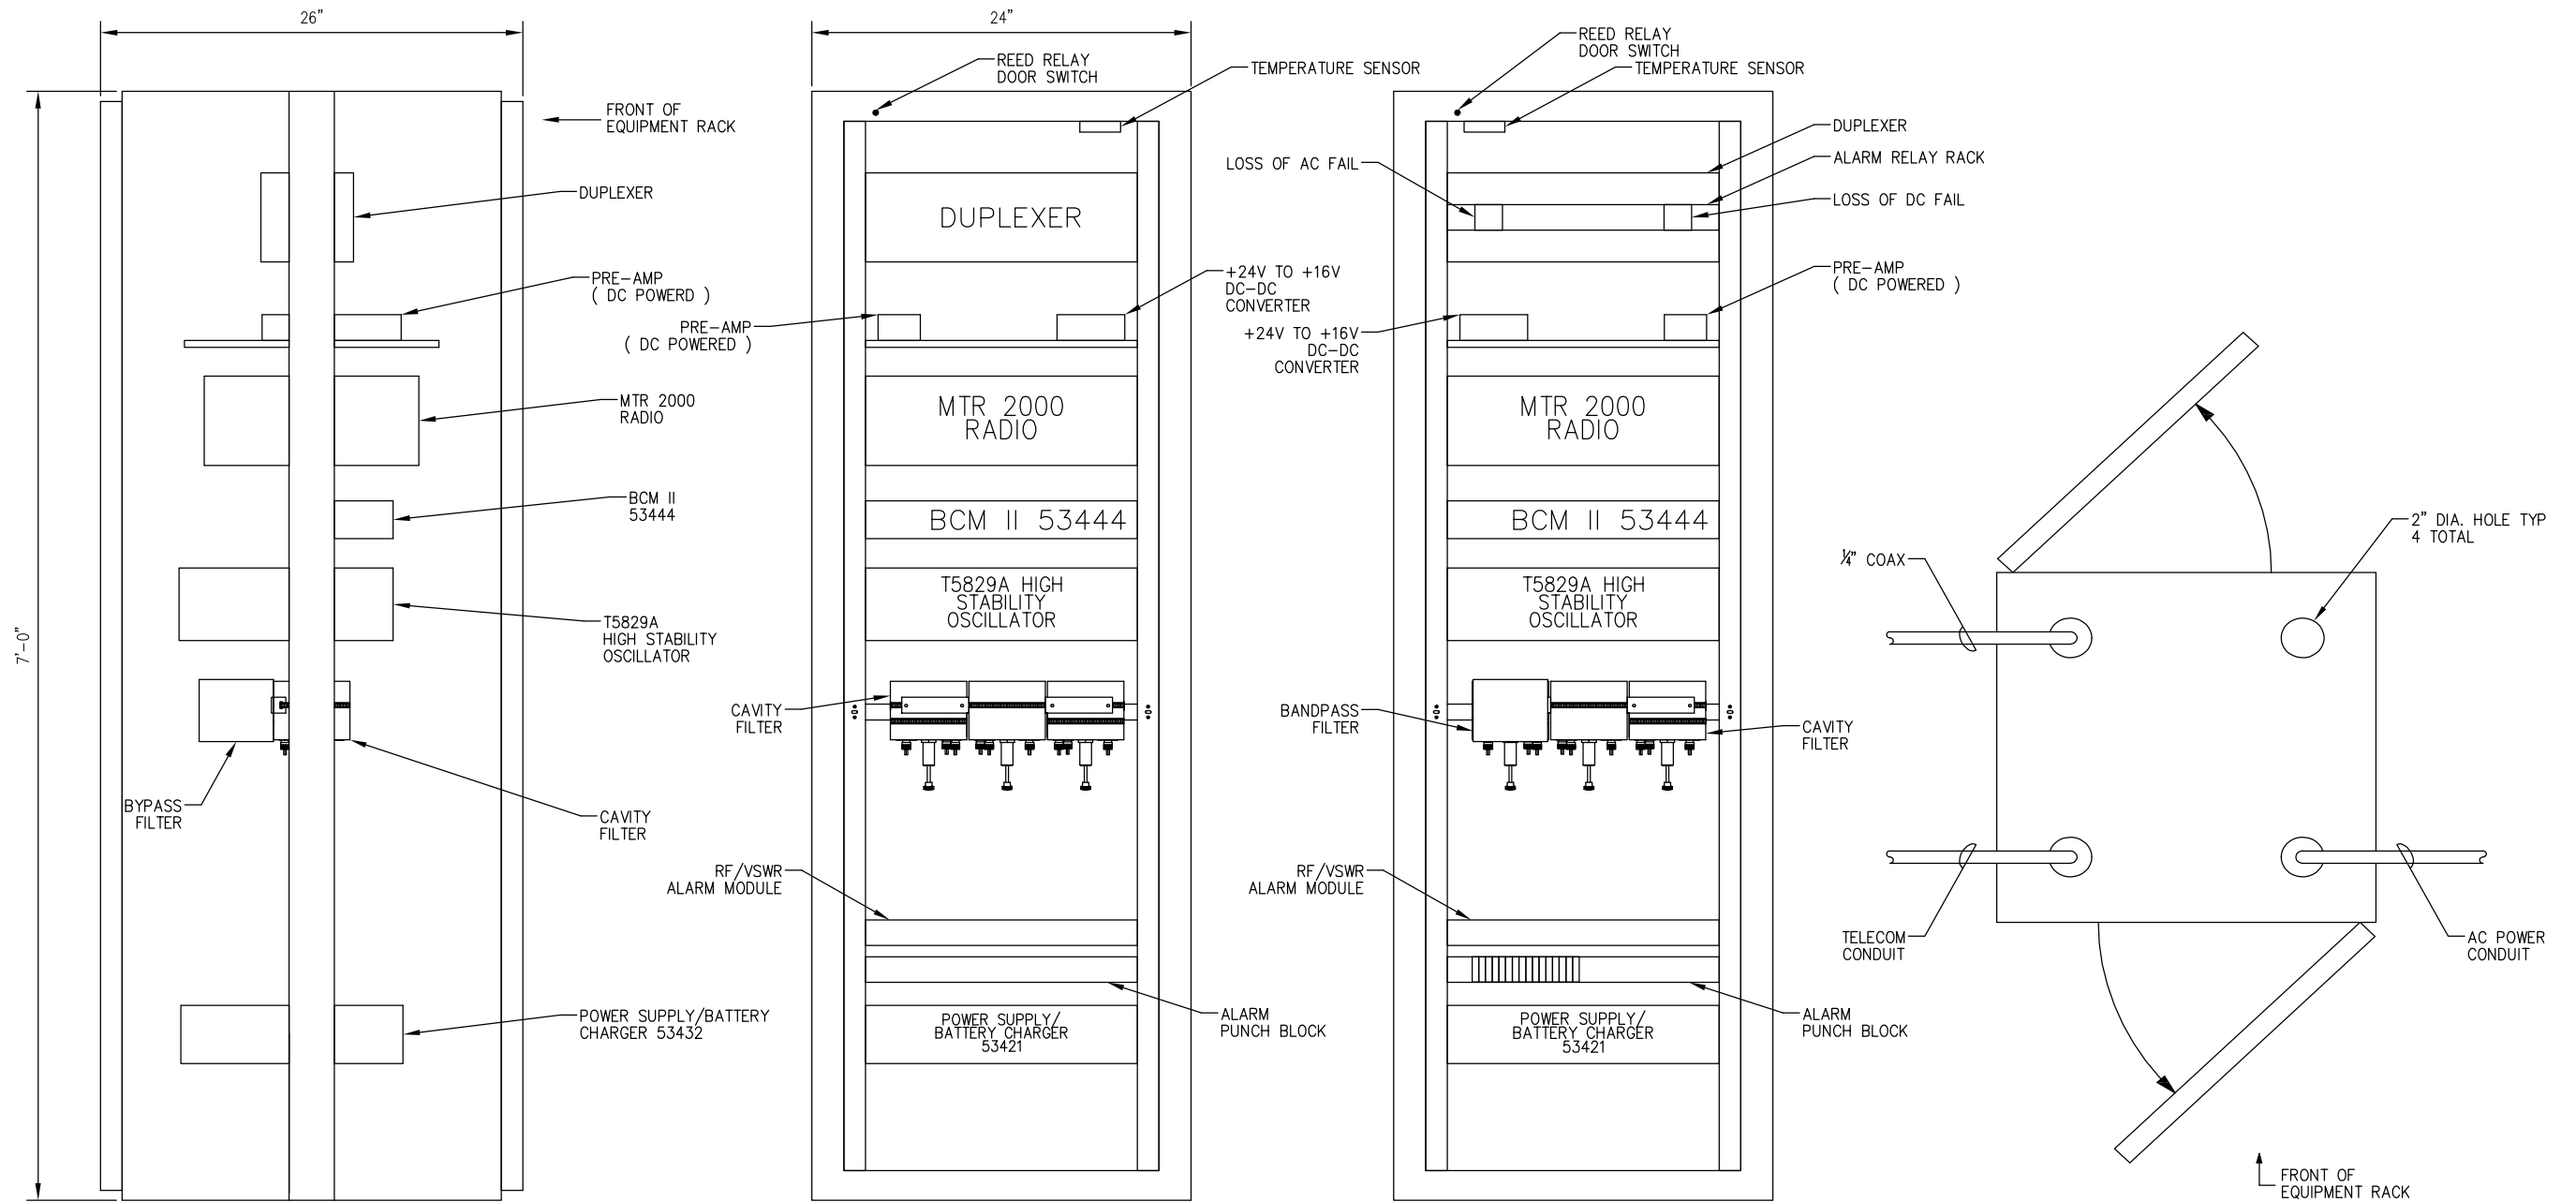


NOTE:
FRONT AND REAR ELEVATIONS SHOW RACK WITH DOORS REMOVED



**EQUIPMENT RACK
SIDE ELEVATION VIEW**
NOT TO SCALE

**EQUIPMENT RACK
FRONT ELEVATION VIEW**
NOT TO SCALE

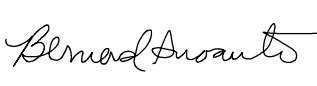

**EQUIPMENT RACK
REAR ELEVATION VIEW**
NOT TO SCALE

**EQUIPMENT RACK
TOP ELEVATION VIEW**
NOT TO SCALE


REV	DATE	BY	CHK	APP	DESCRIPTION

PENINSULA CORRIDOR JOINT POWERS BOARD

APPROVED BY:

ENGINEERING MANAGER DEPUTY DIRECTOR OF ENGINEERING


 1250 San Carlos Avenue
 San Carlos, CA 94070

STANDARD DRAWINGS		CADD FILE NO.:
TRAIN CONTROL COMMUNICATION ATCS (DATA) RADIO SYSTEM MONUMENT PEAK BASE STATION EQUIPMENT RACK		SD-6601
REV	DATE	
0	093011	
STANDARD NO.:		SD-6601