



What Is A Shoofly?

A shoofly is a temporary track built next to the existing railroad
A temporary track is necessary to construct the Meadow hybrid grade separation.

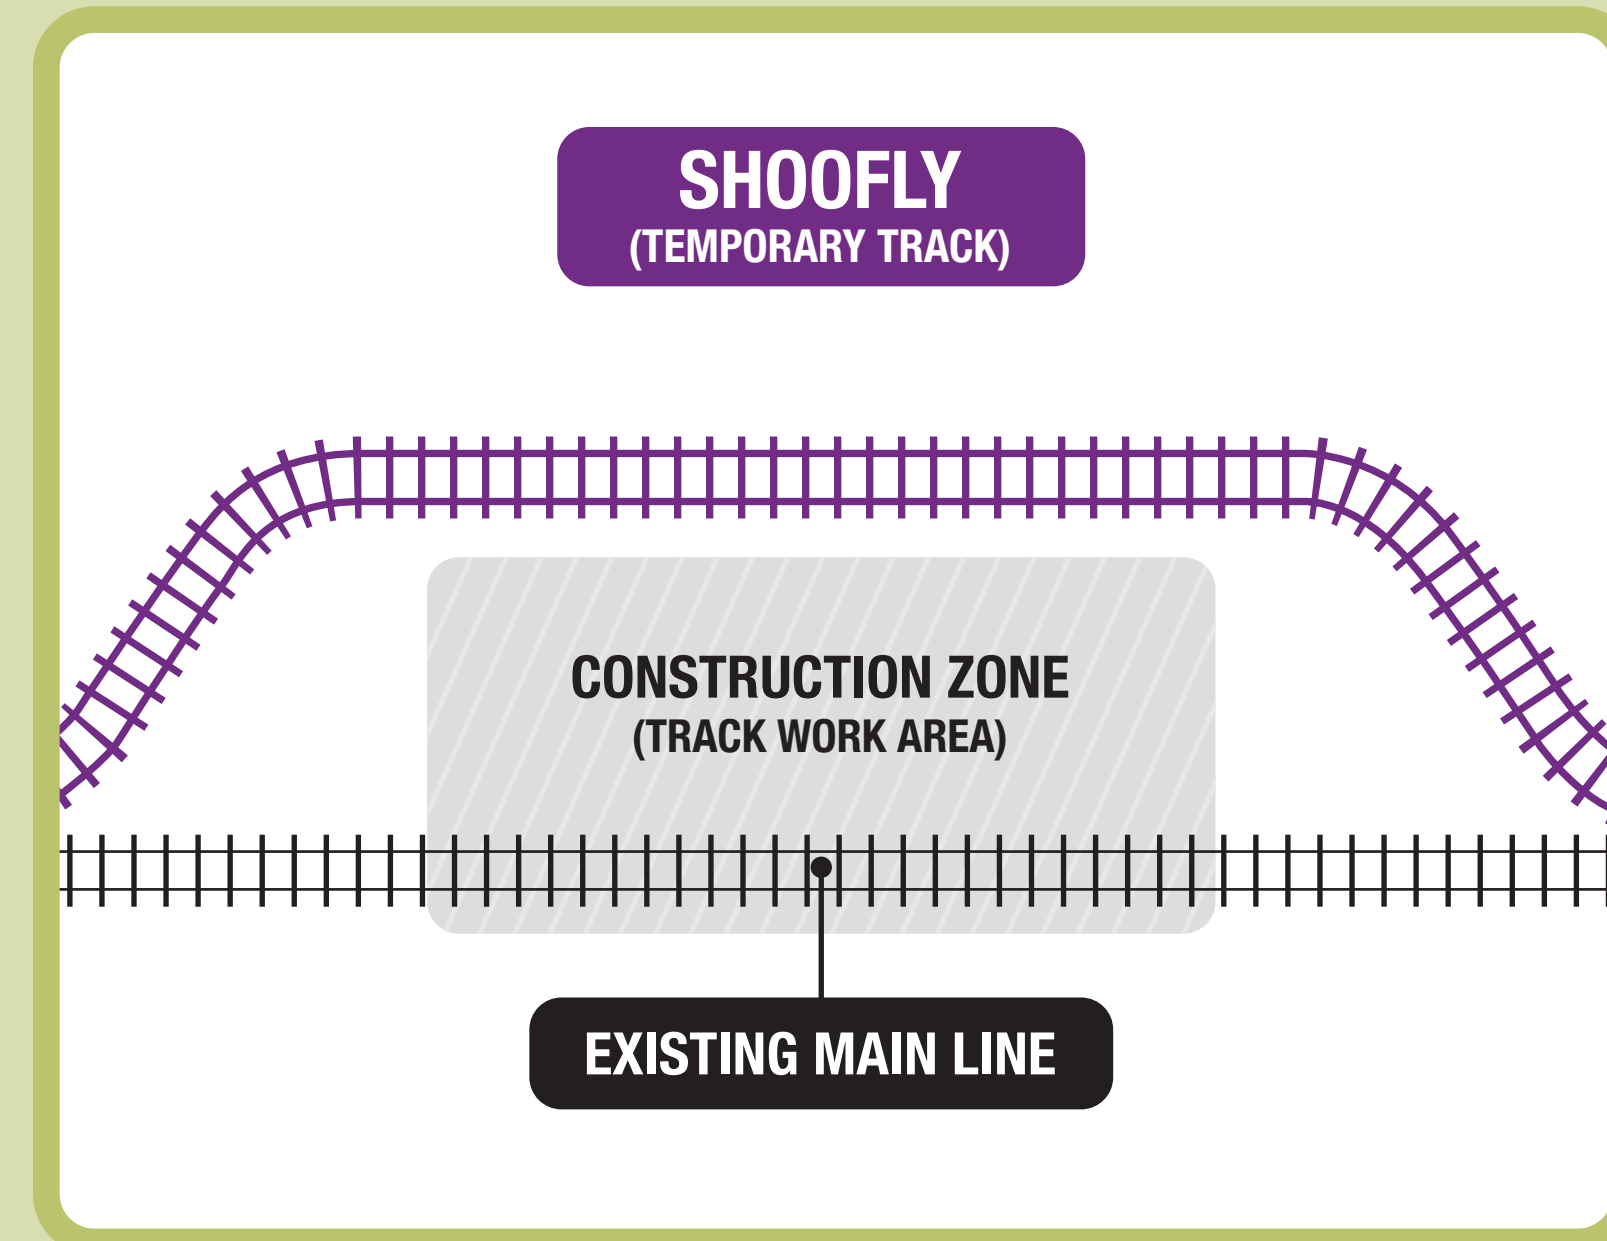

Shoofly Encroachment onto Alma Street

(Main construction zone)

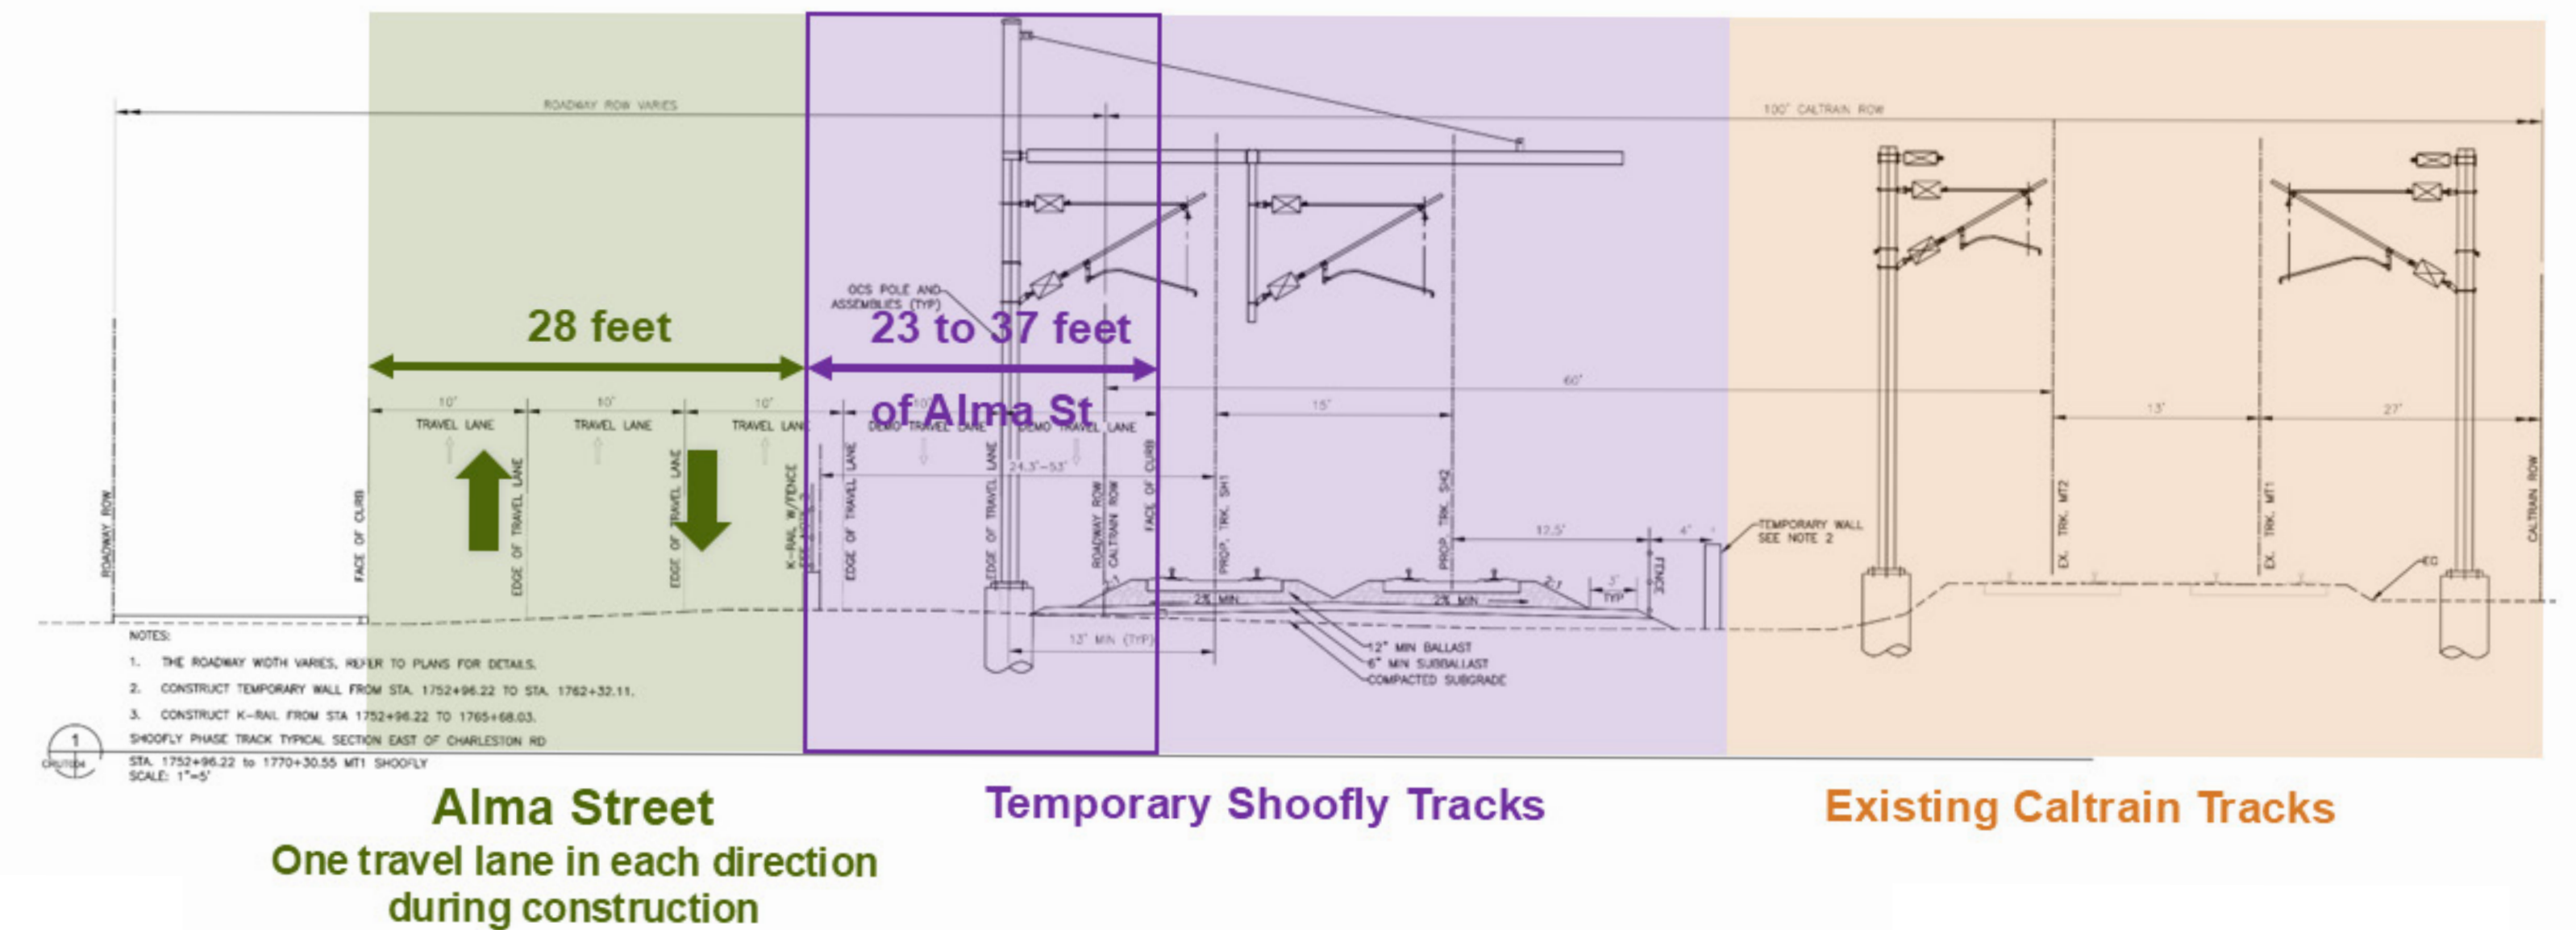

Track Shoofly



A shoofly is necessary to construct the Meadow Hybrid grade separation



Shoofly sequencing will allow for reliable and consistent Caltrain operations during construction



A shoofly is necessary to reduce construction durations

Temporary Track Extents

