

**PEDESTRIAN SIDEWALK AT VEHICULAR CROSSING
RIGHT ANGLE INTERSECTION**
(OPPOSITE END IDENTICAL)

NOTES:

1. 6" MINIMUM CLEAR FROM THE FACE OF THE GUARDRAIL TO GATE ARMS, POLES, AND ANY MOUNTING ASSEMBLIES.
2. SIGNAGE ON SWING GATE:
 - TRACK SIDE: "EXIT"
 - NON-TRACK SIDE: "STOP. \$271 FINE"
3. CURB PAINTED RED 50' FROM GATE ARMS.

REV	DATE	BY	CHK	APP	DESCRIPTION

PENINSULA CORRIDOR JOINT POWERS BOARD

APPROVED BY:


 DISCIPLINE MANAGER

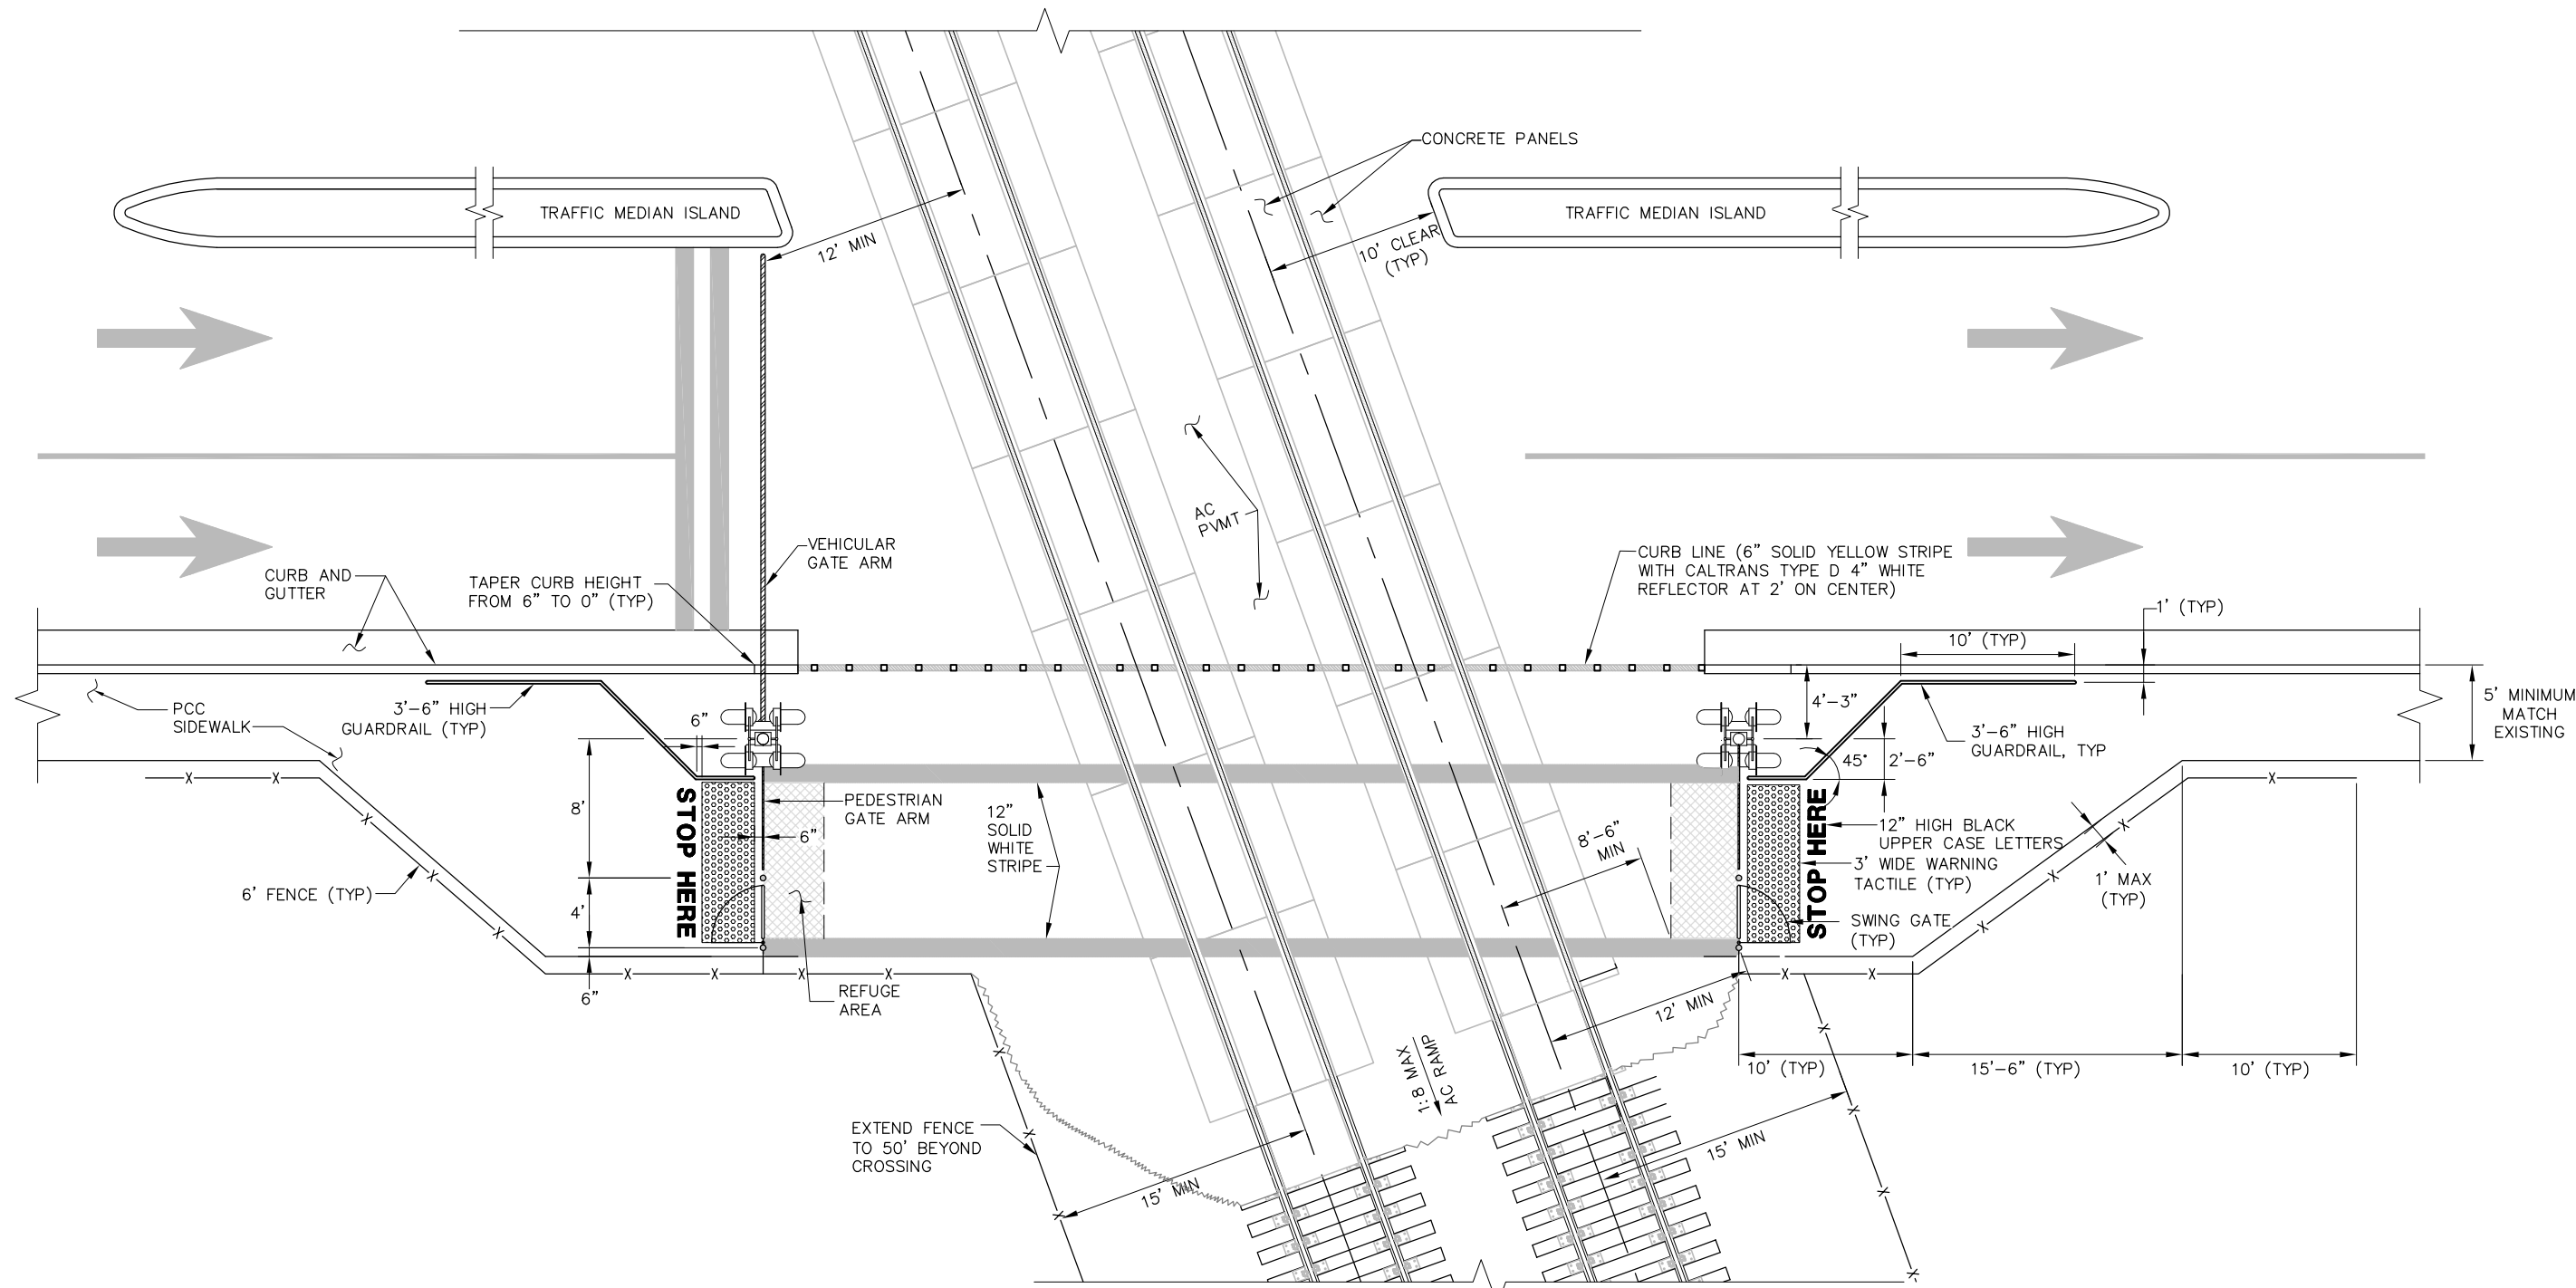

 DEPUTY DIRECTOR OF ENGINEERING


1250 San Carlos Avenue
San Carlos, CA 94070

STANDARD DRAWINGS

GRADE CROSSINGS
SIDEWALKS AND CROSSINGS
PEDESTRIAN SIDEWALK AT
RIGHT ANGLE INTERSECTION

CADD FILE NO.: SD-7001	
REV 0	DATE 041507
STANDARD NO.: SD-7001	



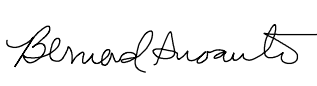

**PEDESTRIAN SIDEWALK AT VEHICULAR CROSSING
OBTUSE ANGLE INTERSECTION**
(OPPOSITE END IDENTICAL)

- NOTES:**
- 6" MINIMUM CLEAR FROM THE FACE OF THE GUARDRAIL TO GATE ARMS, POLES, AND ANY MOUNTING ASSEMBLIES.
 - SIGNAGE ON SWING GATE:
 - TRACK SIDE: "EXIT"
 - NON-TRACK SIDE: "STOP. \$271 FINE"
 - CURB PAINTED RED 50' FROM GATE ARMS.


REV	DATE	BY	CHK	APP	DESCRIPTION

PENINSULA CORRIDOR JOINT POWERS BOARD

APPROVED BY:

DISCIPLINE MANAGER DEPUTY DIRECTOR OF ENGINEERING

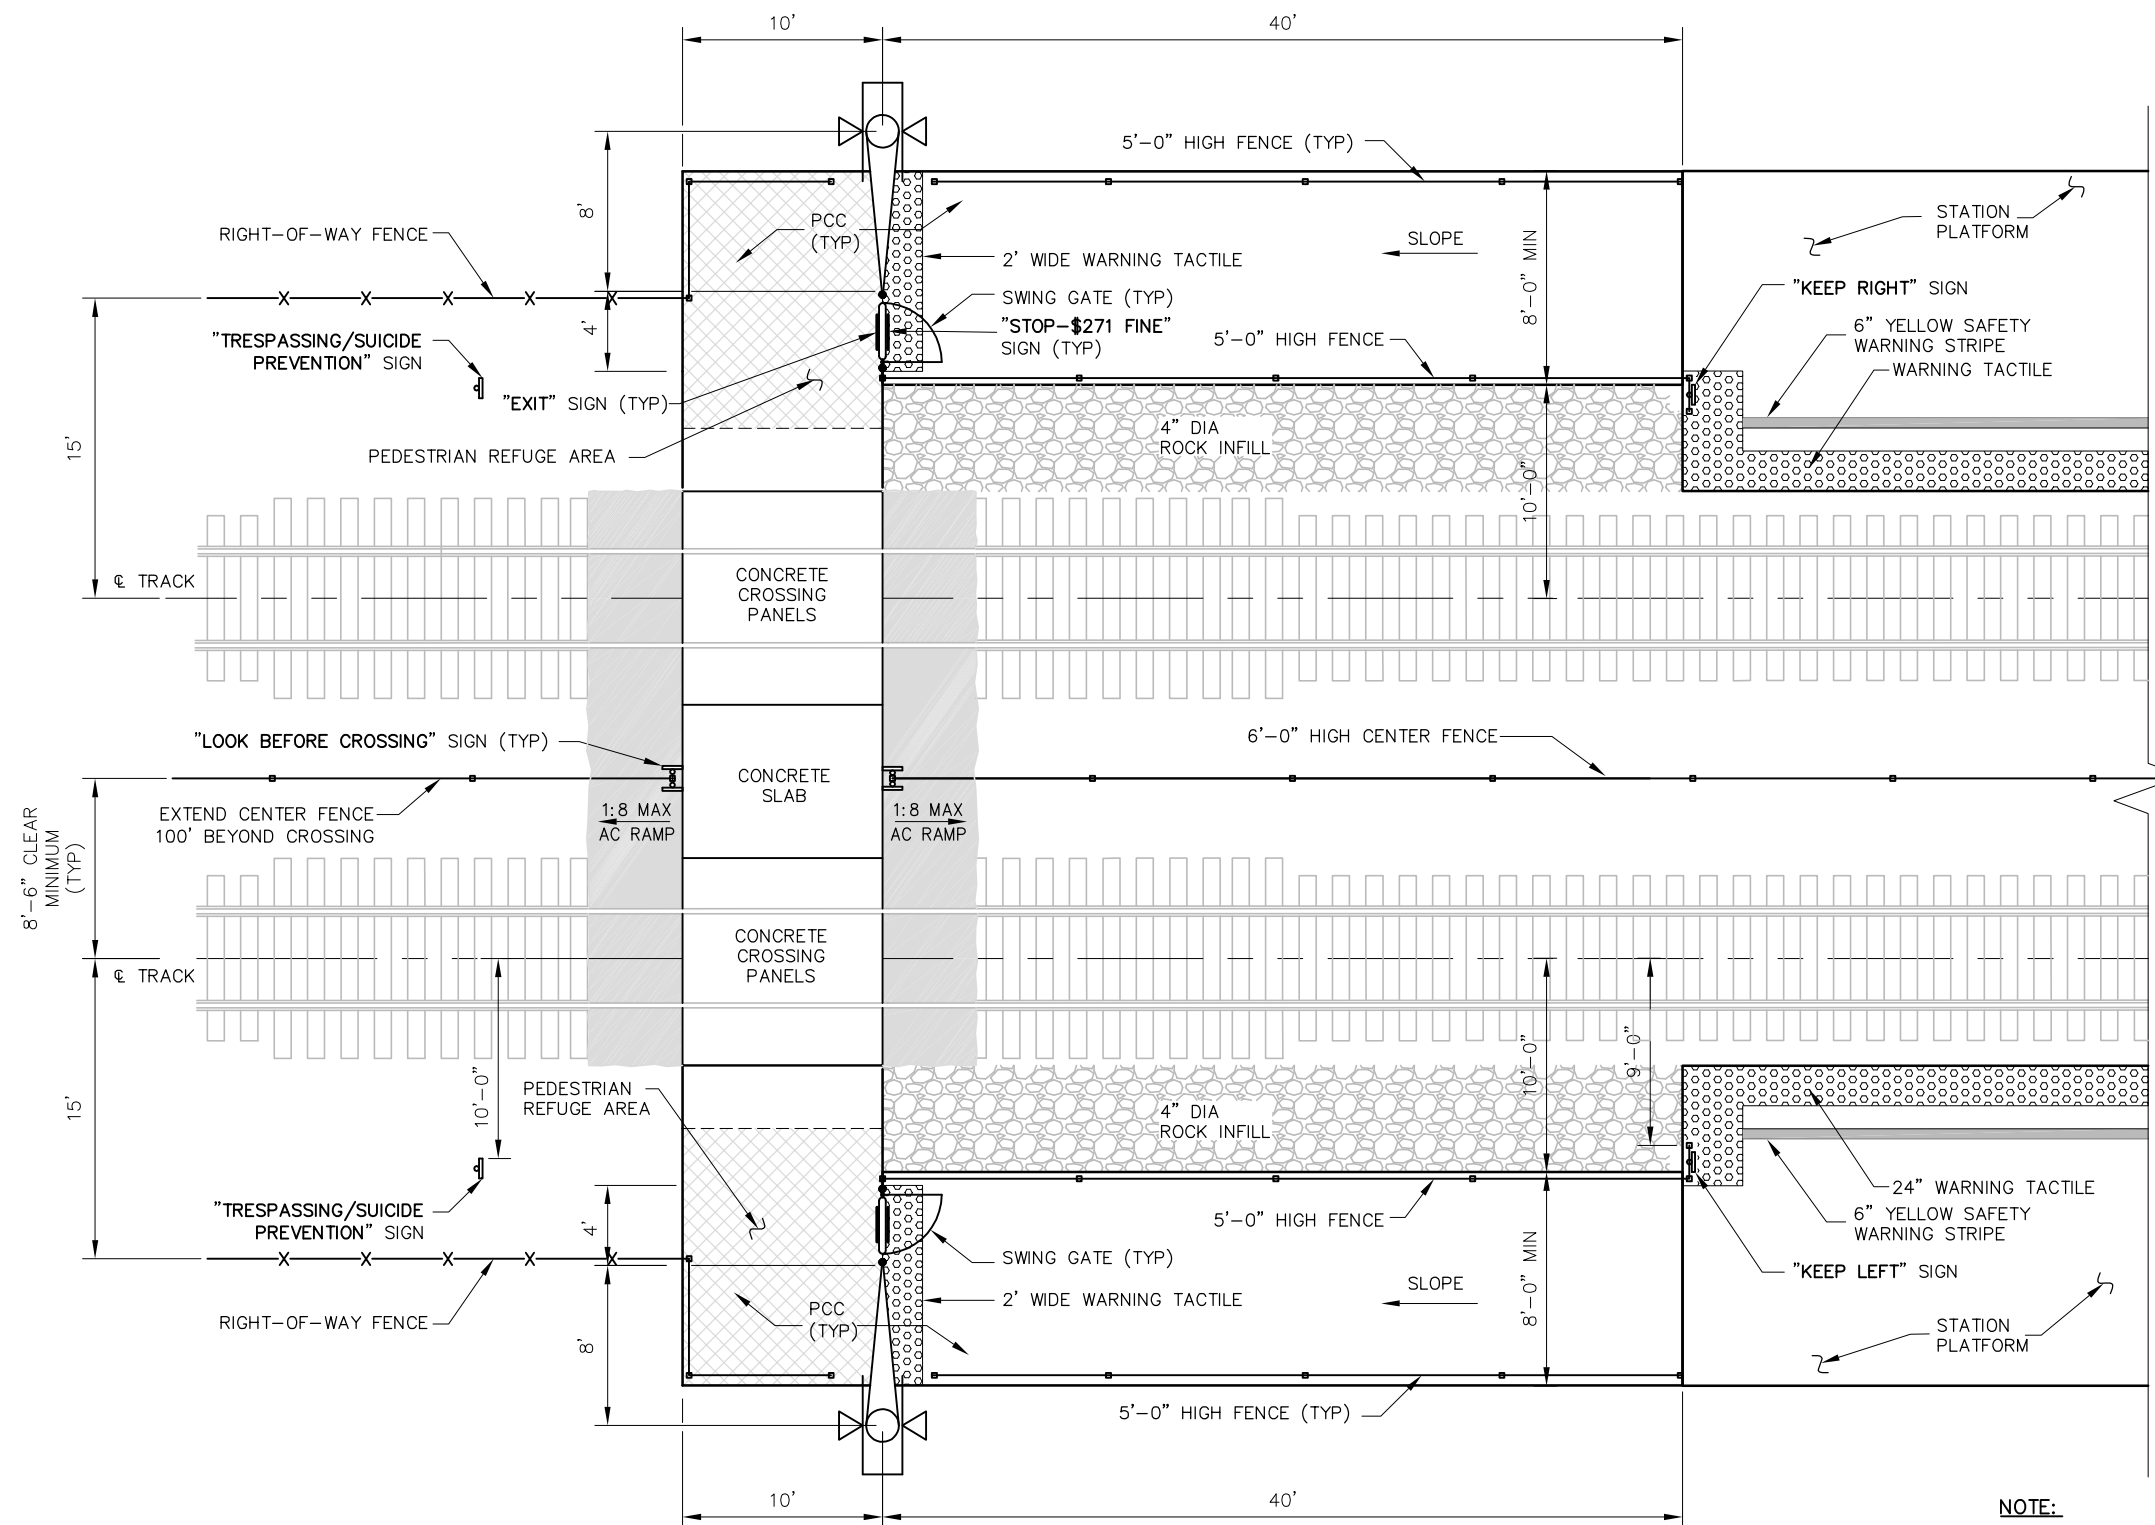


1250 San Carlos Avenue
 San Carlos, CA 94070

CADD FILE NO.:	
SD-7003	
REV	DATE
0	041507
STANDARD NO.:	
SD-7003	

STANDARD DRAWINGS

**GRADE CROSSINGS
SIDEWALKS AND CROSSING
PEDESTRIAN SIDEWALK AT
OBTUSE ANGLE INTERSECTION**



NOTE:
 SIGNAGE ON SWING GATE:
 • TRACK SIDE: "EXIT"
 • NON-TRACK SIDE: "STOP. \$271 FINE"

PENINSULA CORRIDOR JOINT POWERS BOARD

STANDARD DRAWINGS

REV	DATE	BY	CHK	APP	DESCRIPTION

APPROVED BY:
Bernard Anagnostis *Steph Chen*
 DISCIPLINE MANAGER DEPUTY DIRECTOR OF ENGINEERING



**GRADE CROSSINGS
 SIDEWALKS AND CROSSING
 STATION PEDESTRIAN
 CROSSING LAYOUT**

CADD FILE NO.: SD-7004	
REV 0	DATE 041507
STANDARD NO.: SD-7004	