



**SIGNS/MARKINGS LEGEND (SEE SD-3300):**

- SIGN RW-1 (WARNING EXPRESS)
- SIGN RW-2 (NO FUN SIGN)
- SIGN RW-3 (WARNING BEFORE CROSSING)
- SIGN RW-4
- SIGN RW-5A
- SIGN RW-5B
- SIGN POP-2B (PROOF OF PAYMENT)
- SIGN RW-3 (WARNING BEFORE CROSSING)

**GALLERY CARS**  
(SPOT CAB SIGNS SET FOR 5 CAR CONSIST WITH F40PH-2C ENGINE)

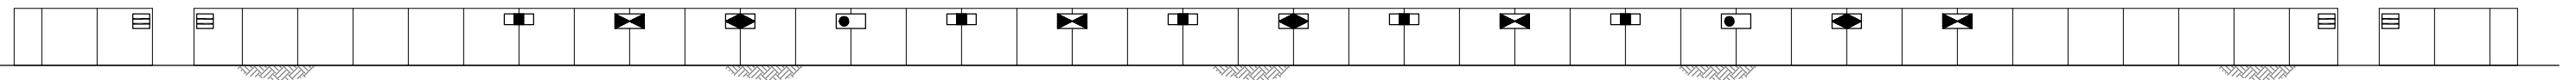

**SIGNS MOUNTED ON ROW FENCES**  
(OR ON STAND ALONE POSTS IF ROW FENCES NOT INSTALLED)

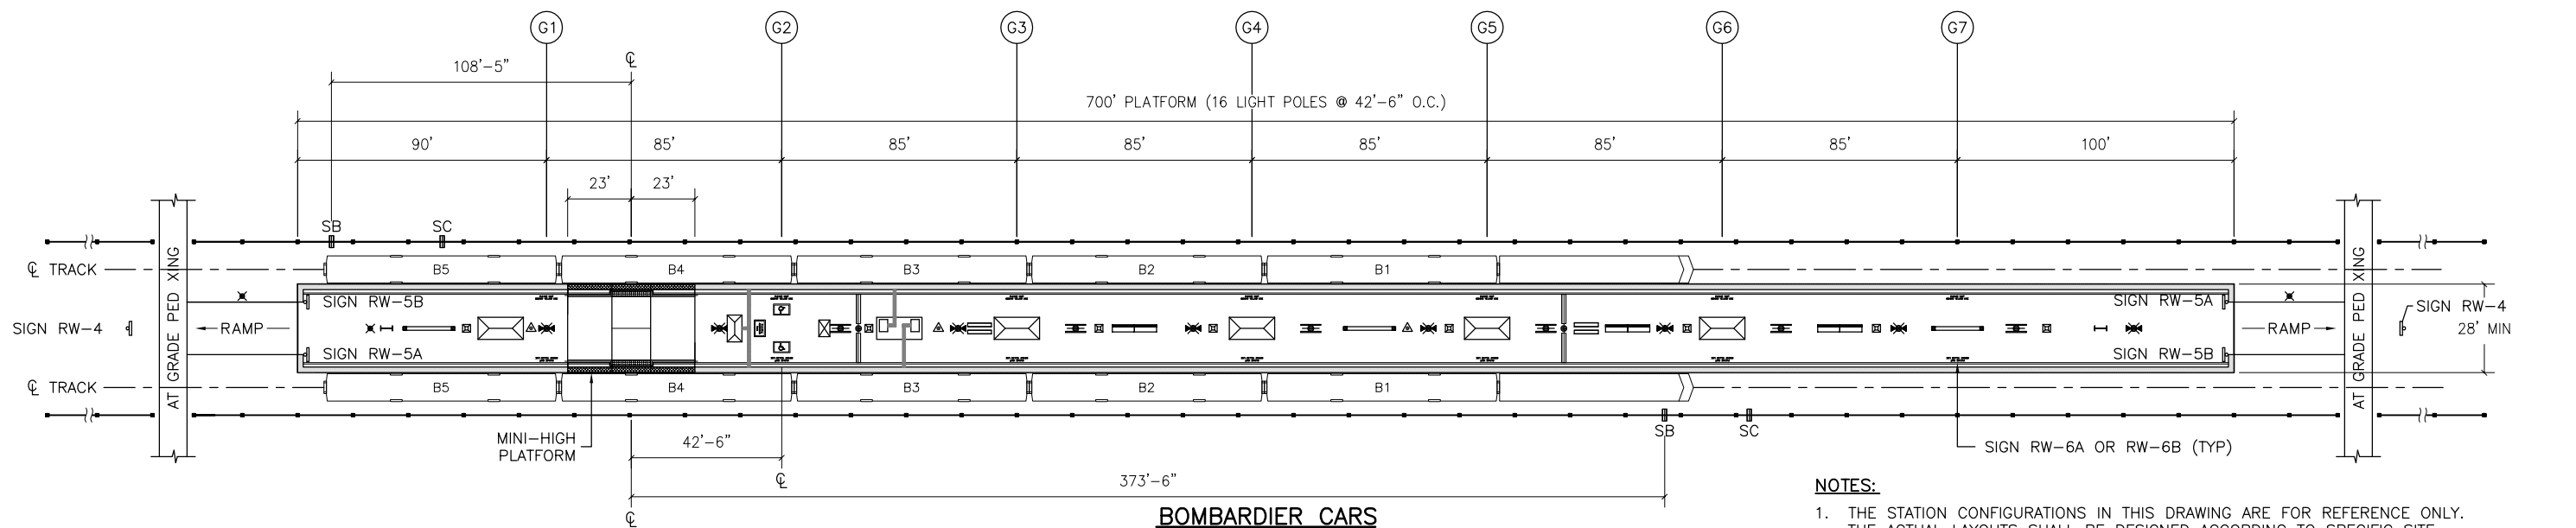

**BOMBARDIER CARS**  
(SPOT CAB SIGNS SET FOR 5 CAR CONSIST WITH MP36PH-3C ENGINE)

**SYMBOLS LEGEND:**

- PASSENGER SHELTER
- WHEELCHAIR LIFT UNIT
- LIGHT POLE
- CARD INTERFACE DEVICE (CID)
- INFORMATION DISPLAY CASE
- SPOT CAB (ALIGN WITH FACE OF SHELTER)
- G1 GALLERY CAR
- PNA SHELTER
- BENCH
- LIGHT POLE WITH SPEAKERS
- SIGN
- VISUAL MESSAGE SIGN (VMS)
- SB FOR BOMBARDIER CAR
- B1 BOMBARDIER CAR
- TVM SHELTER
- TRASH RECEPTACLE
- LIGHT POLE WITH STATION ID
- STATION ID WITH BRAILLE
- SC FOR GALLERY CAR
- DIRECTIONAL BAR TILE
- MEDIAN FENCE

**NOTES:**

1. THE STATION CONFIGURATIONS IN THIS DRAWING ARE FOR REFERENCE ONLY. THE ACTUAL LAYOUTS SHALL BE DESIGNED ACCORDING TO SPECIFIC SITE CONDITIONS.

REV	DATE	BY	CHK	APP	DESCRIPTION

**PENINSULA CORRIDOR JOINT POWERS BOARD**

APPROVED BY:

ENGINEERING MANAGER

DEPUTY DIRECTOR OF ENGINEERING

1250 San Carlos Avenue  
San Carlos, CA 94070

**STANDARD DRAWINGS**

**STATIONS AND FACILITIES  
FURNITURE AND SIGN LOCATION PLAN**

**AT-GRADE CENTER ISLAND PLATFORM**

CADD FILE NO.: SD-3002	
REV 0	DATE 093011
STATIONS & FACILITIES	
STANDARD NO.: SD-3002	