



ELEVATOR WAYFINDING SIGN

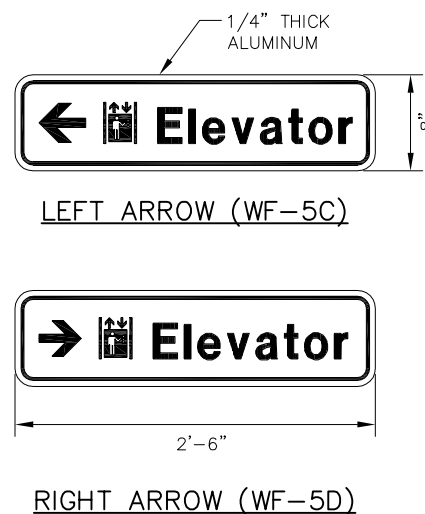

ELEVATOR WAYFINDING

**NOTES:**

1. SEE SD-3300 FOR GENERAL REQUIREMENTS
2. ELEVATOR WAYFINDING SIGN SHALL BE MOUNTED ON POST SAME AS BOARDING AREA DIRECTION SIGN (SD-3311)
3. ELEVATOR WAYFINDING SIGN SHALL BE WALL MOUNTED ON STREET LEVEL WITH 3 SCREWS EACH SIDE
4. ELEVATOR WAYFINDING SIGN SHALL BE MOUNTED ON PLATFORM LIGHT POLES (8 TOTAL) AND ON STREET LEVEL WALLS (6 TOTAL) WITH 12 SCREWS PER PANEL
5. STATION IDENTIFIER ON OVERPASS SHALL BE MOUNTED USING STUD MOUNTS OF 1/2" LONG SPACERS

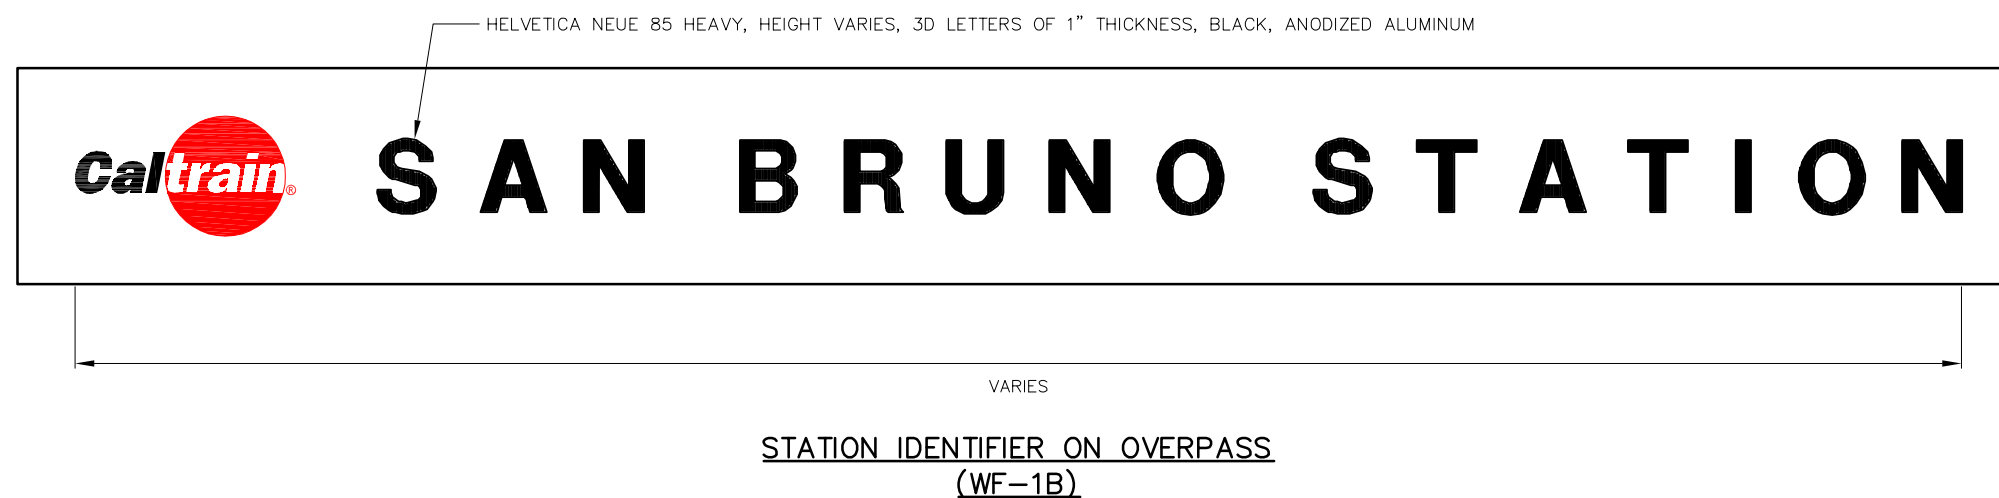

STATION IDENTIFIER ON OVERPASS  
(WF-1B)

					<b>PENINSULA CORRIDOR JOINT POWERS BOARD</b>					<b>STANDARD DRAWINGS</b>		CADD FILE NO.: SD-3362		
					APPROVED BY:					REV		DATE		
										0		093011		
										STATIONS & FACILITIES				
					1250 San Carlos Avenue San Carlos, CA 94070					STATIONS AND FACILITIES SIGNAGE				
										WAYFINDING SIGNS				
										STANDARD NO.: SD-3362				
REV	DATE	BY	CHK	APP	DESCRIPTION	REV	DATE	BY	CHK	APP	DESCRIPTION			