
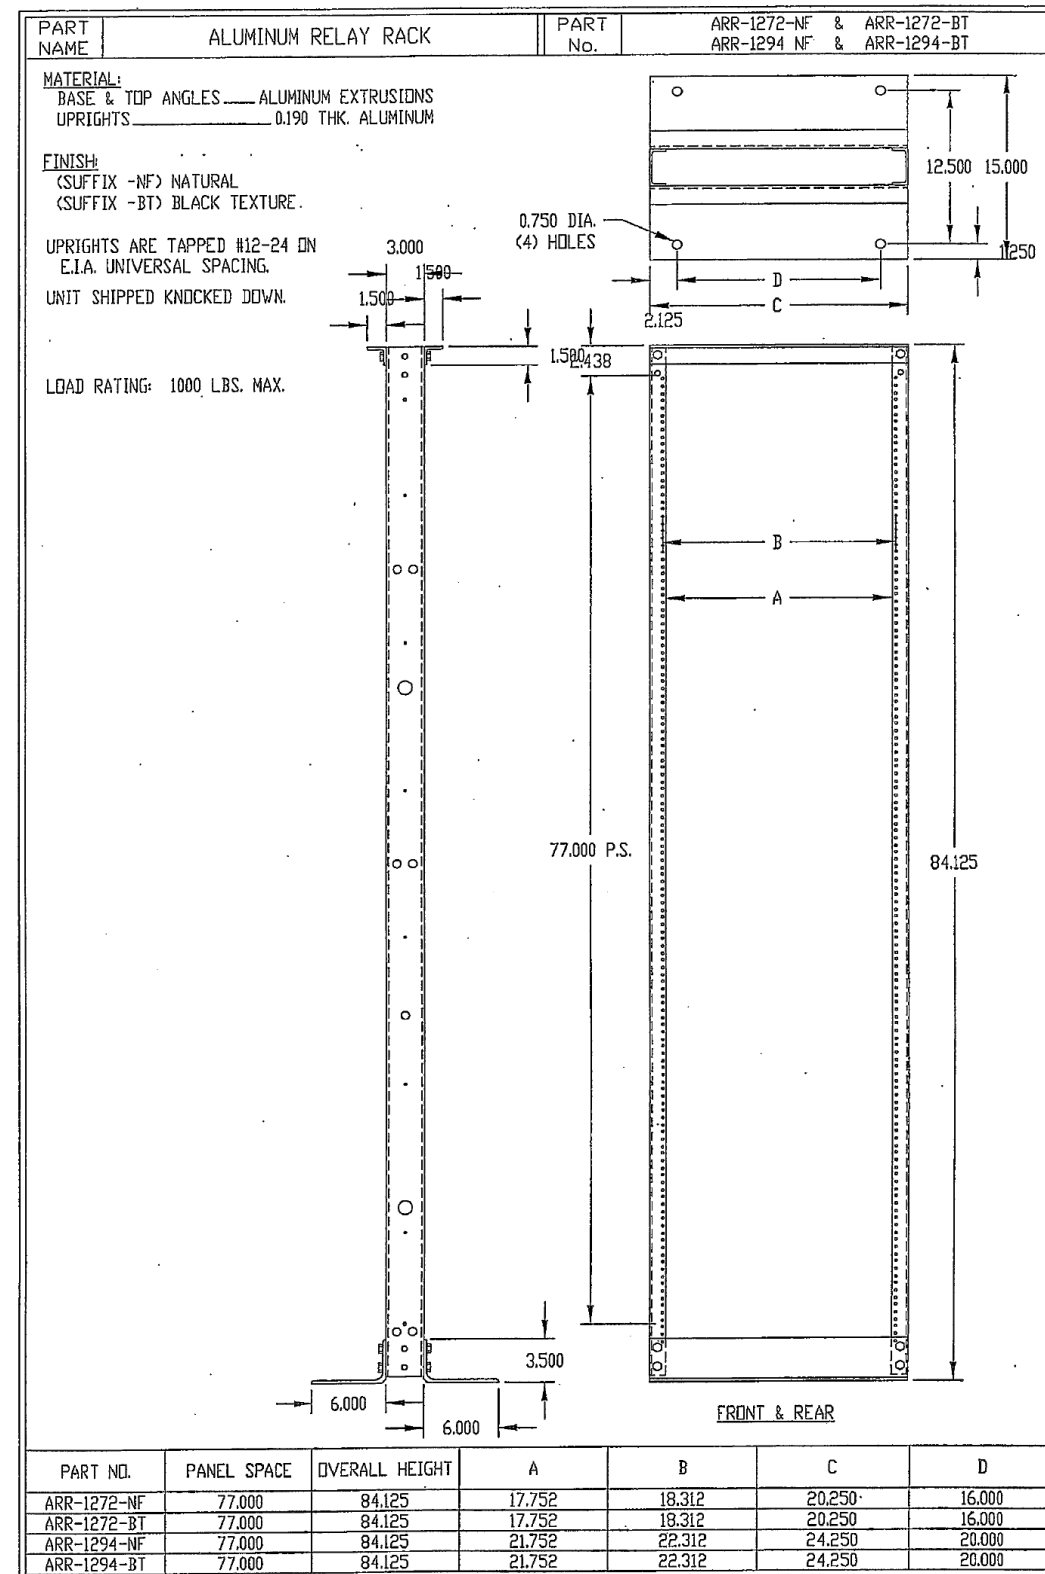


ELECTRICAL SCHEMATIC

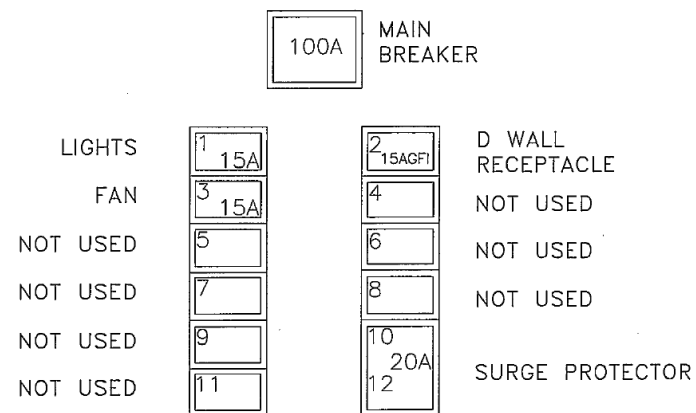


REV	DATE	BY	CHK	APP	DESCRIPTION

PENINSULA CORRIDOR JOINT POWERS BOARD

APPROVED BY:

Bernard Anzures *Steph Chen*

ENGINEERING MANAGER DEPUTY DIRECTOR OF ENGINEERING



1250 San Carlos Avenue
San Carlos, CA 94070

STANDARD DRAWINGS

TRAIN CONTROL COMMUNICATION
VOICE RADIO - TUNNEL RADIO SITES
TUNNEL RADIO CABINET
SHEET 3 OF 3

CADD FILE NO.: SD-6305

REV 0 DATE 093011

TRAIN CONTROL

STANDARD NO.: SD-6305