

Crosswalk to connect pedestrian and bicycle facilities to/from ramp Removal of on-street parking on Seale Avenue parking on Seale Avenue One-way travel lane Alma Street and Seale Avenue intersection LEGEND: Tunnel Limits Retaining Wall Roadway (Below-Grade) Pedestrian and bicycle ramp to/from tunnel Roadway Widening Bike and Pedestrian Path Planting At-grade pedestrian and bicycle connection ----- Rail Tracks ——— Caltrain Right-of-Way Park Blvd City Right-of-Way 0 50 100 Feet

Seale Avenue - Seale Avenue Ramp

Cross Section

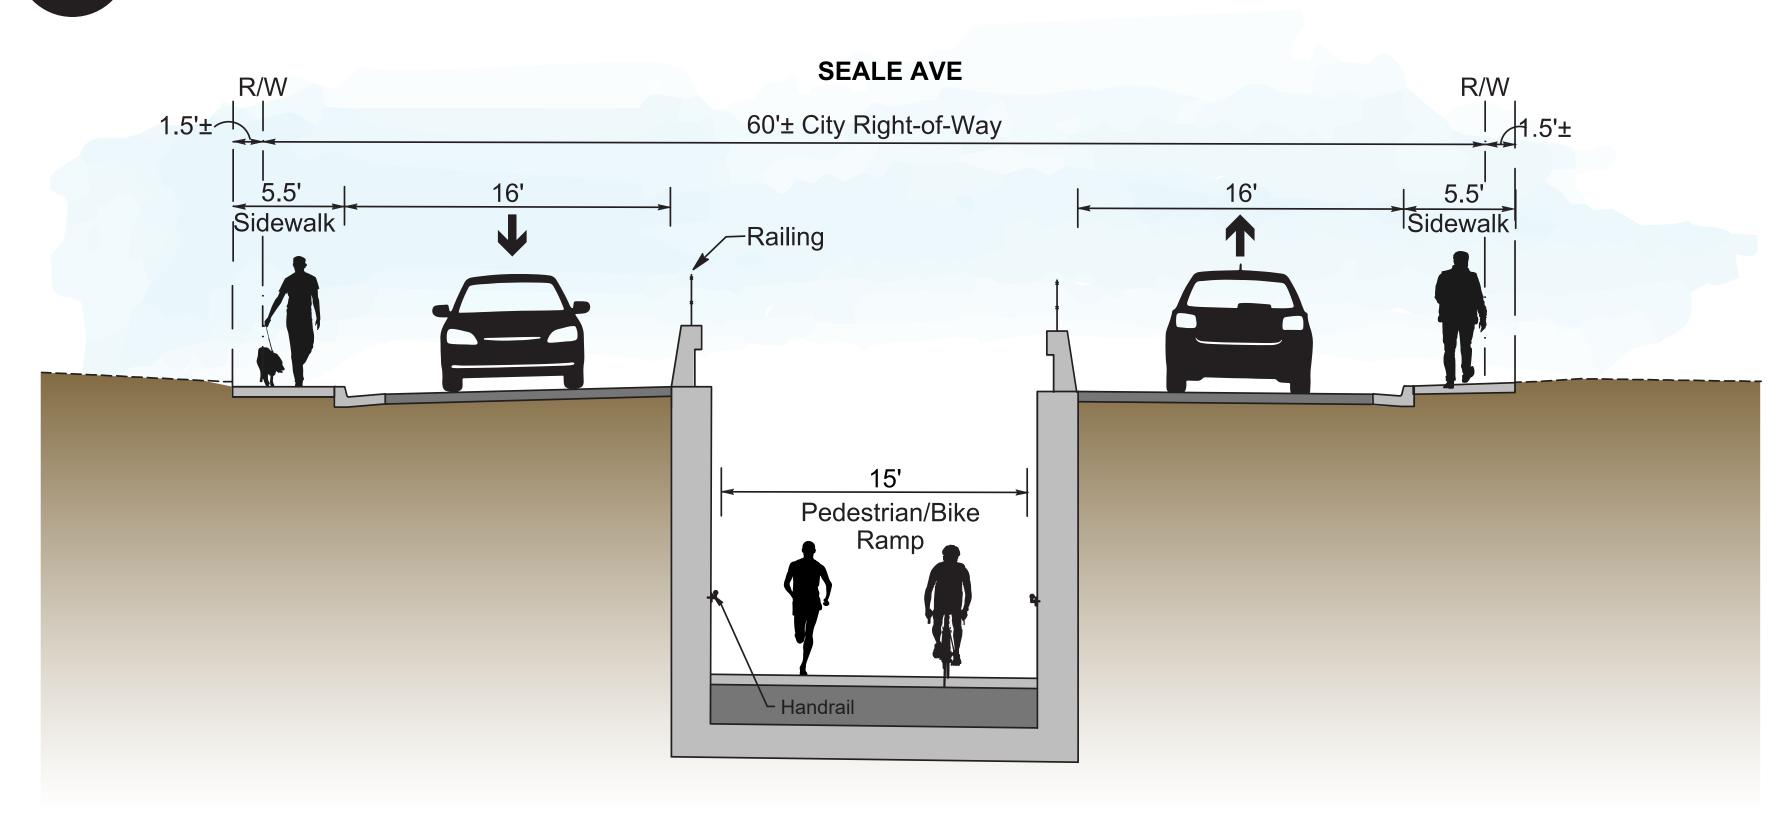

2 Undercrossing Profile

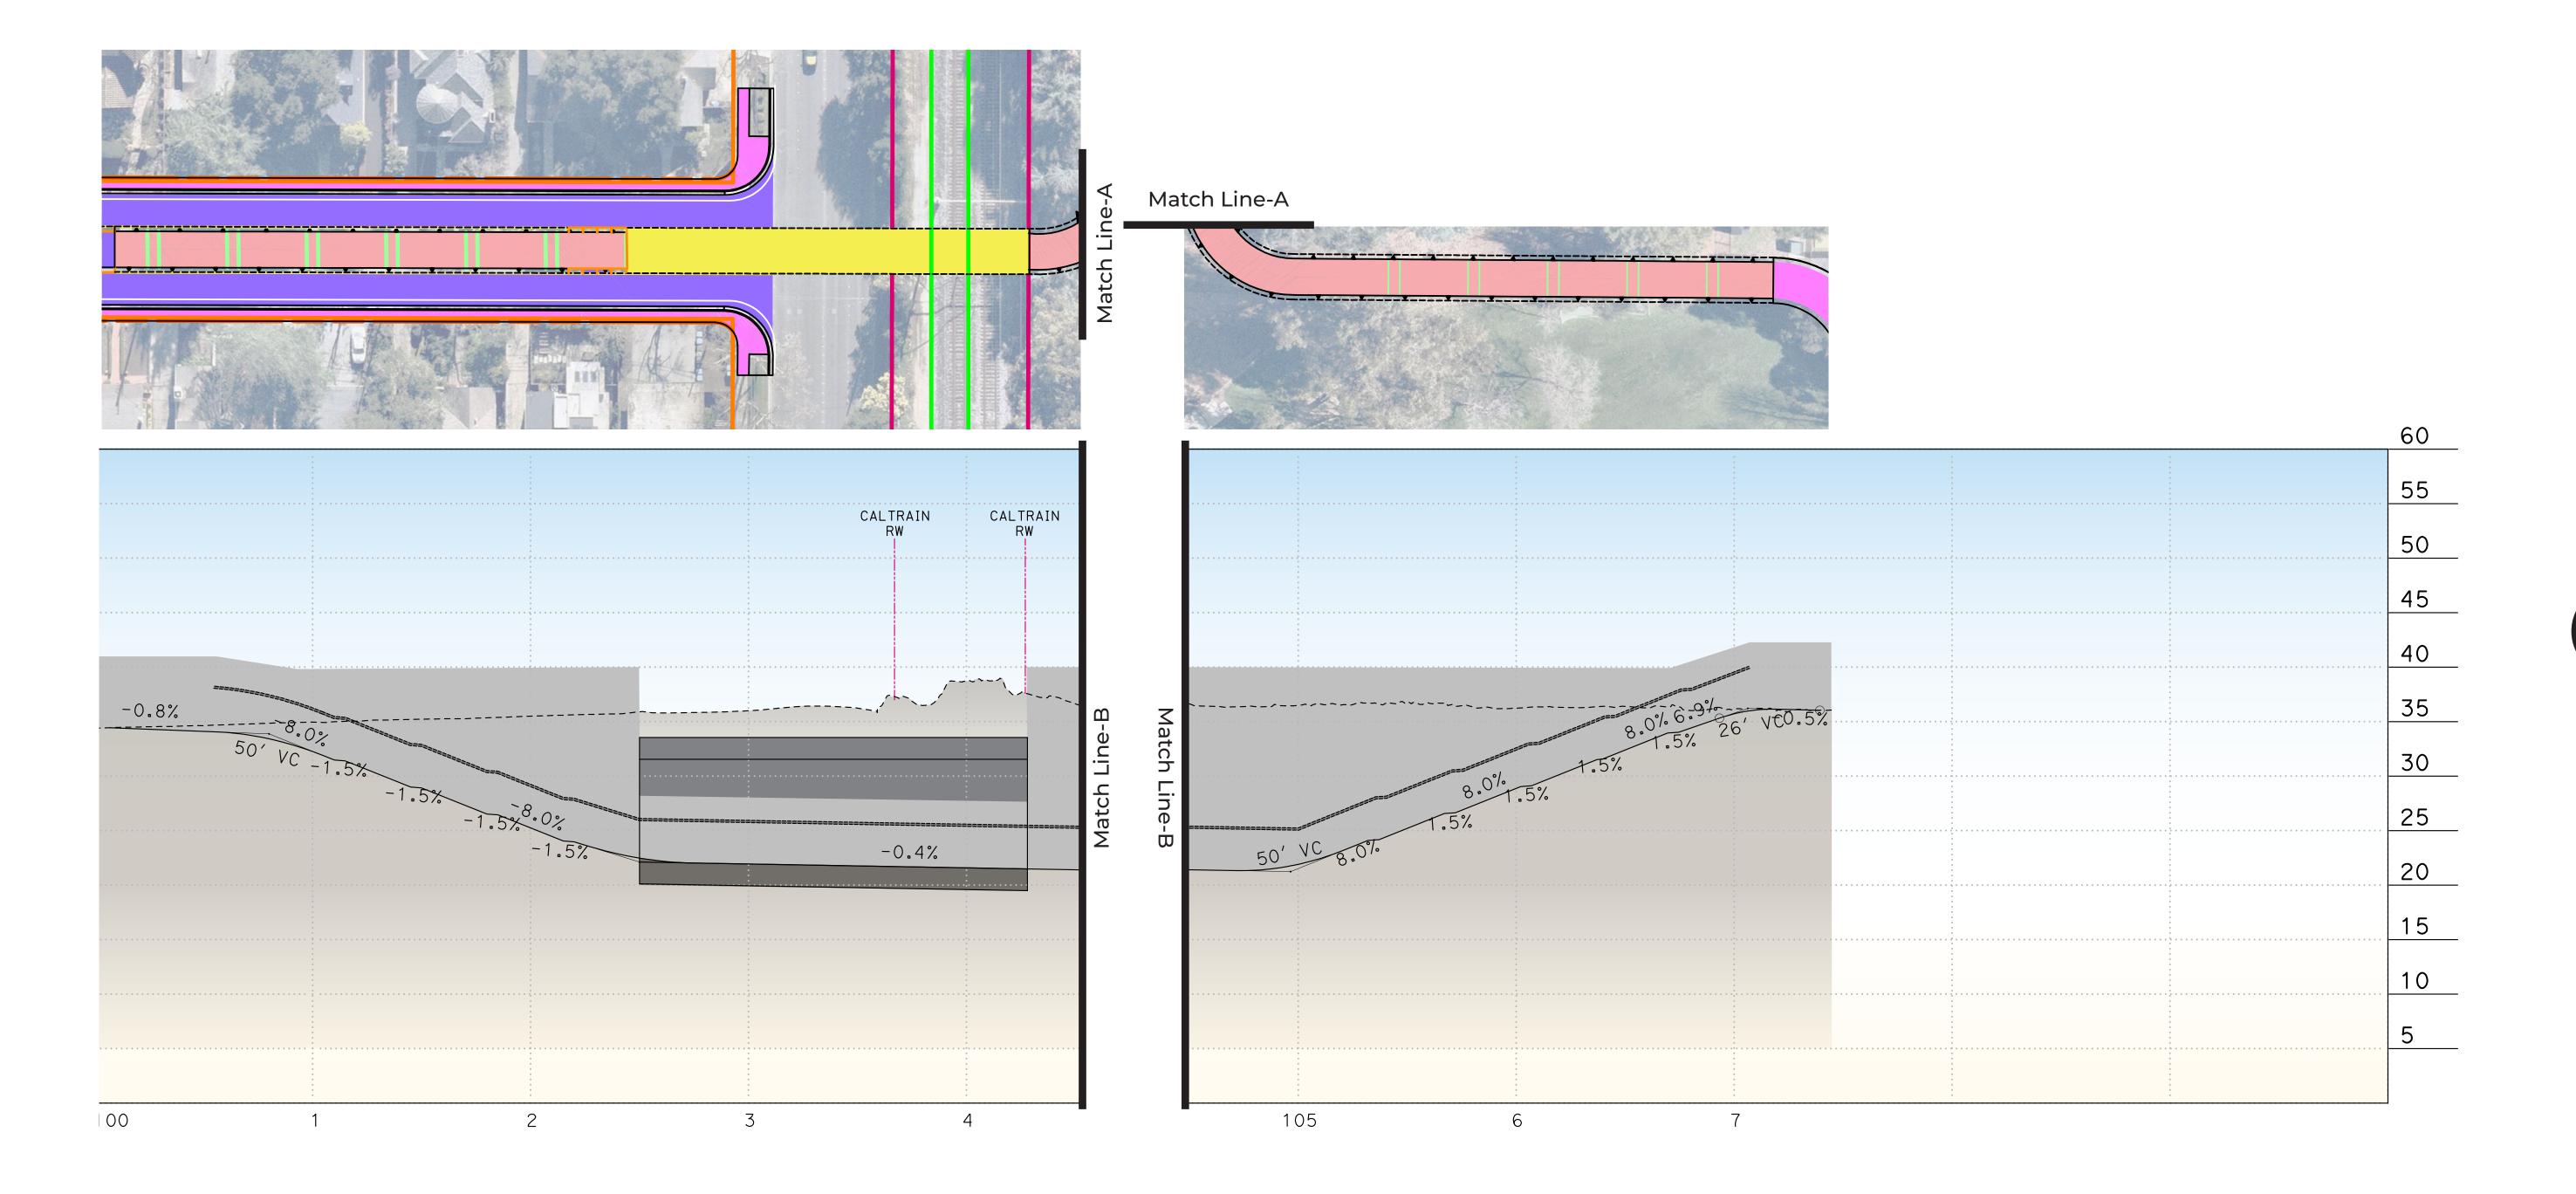

Conceptual Renderings















