


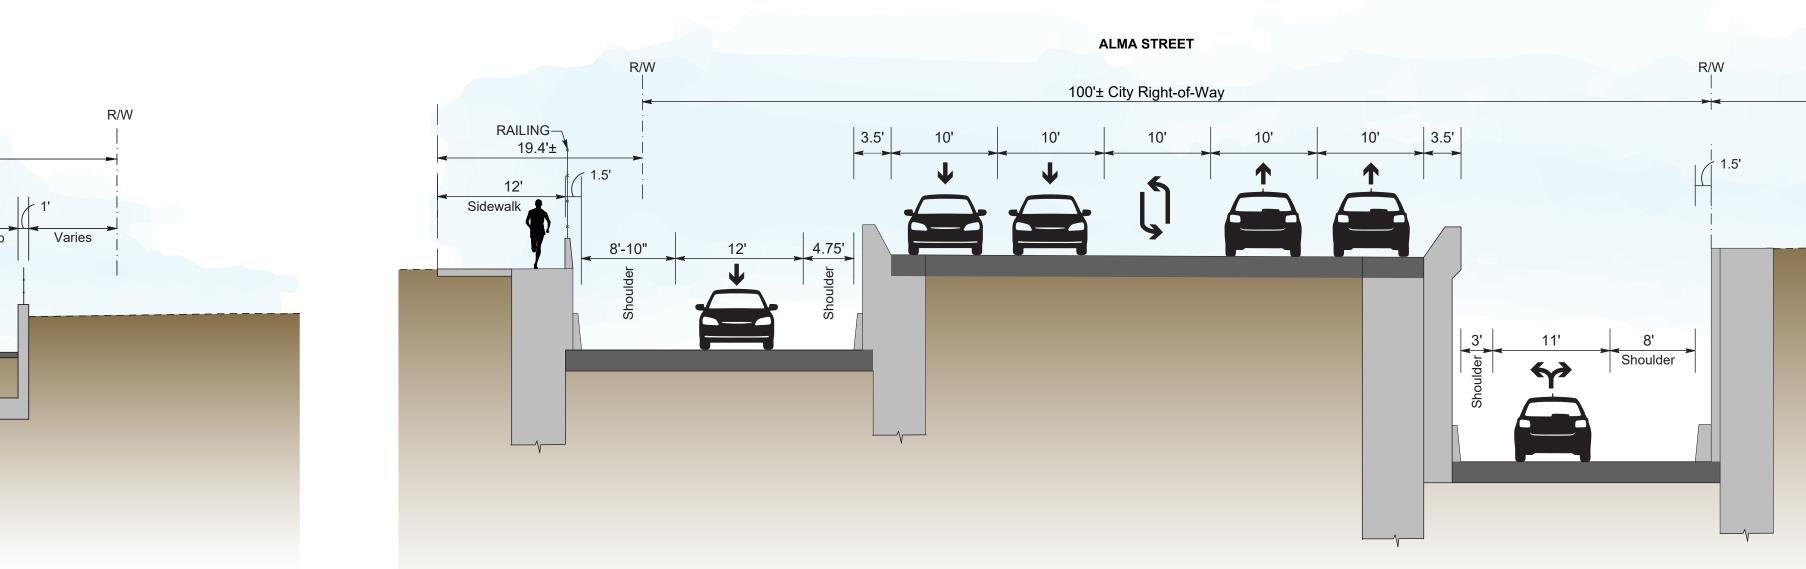

Meadow Drive Cross Section 2 Alma St Cross Section



3 Conceptual Rendering



4 Undercrossing Profile

