



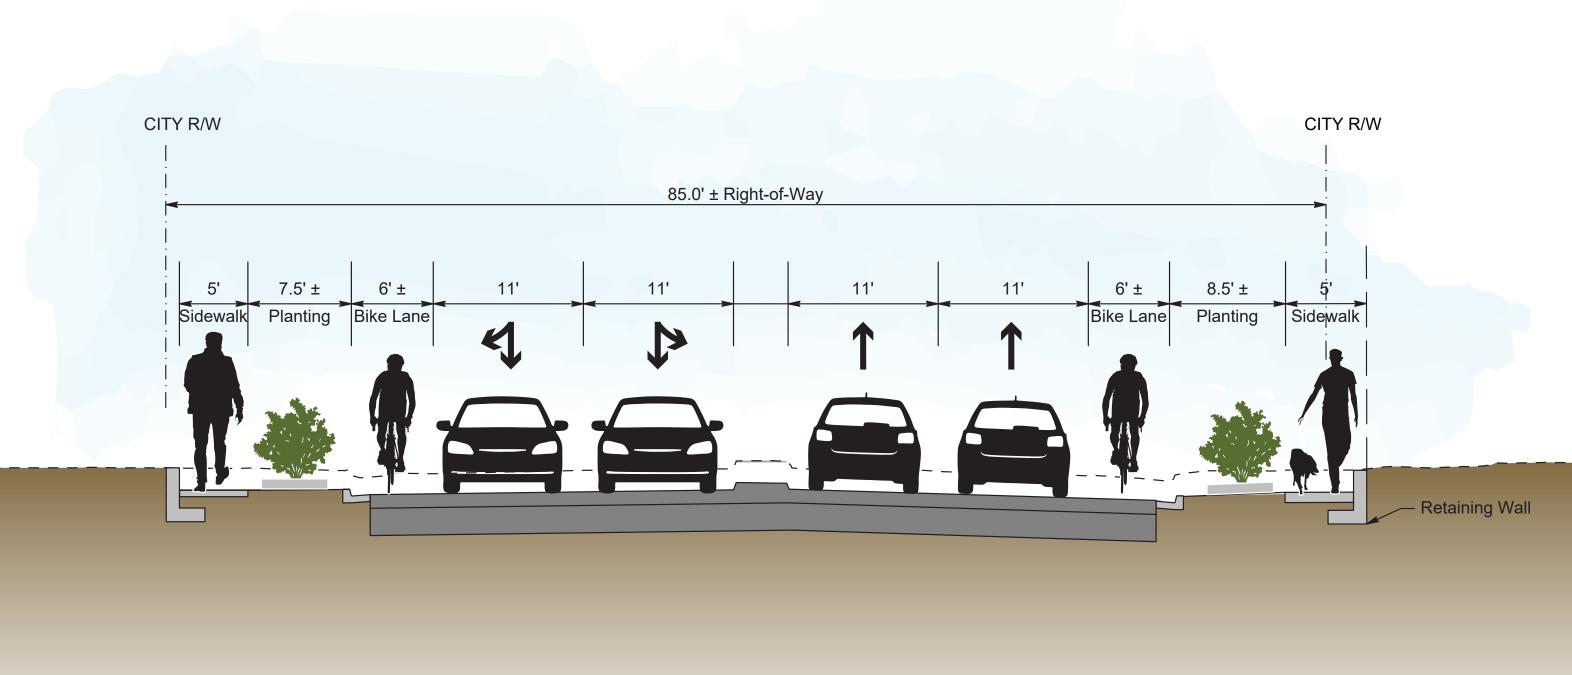


Charleston Road Cross Section

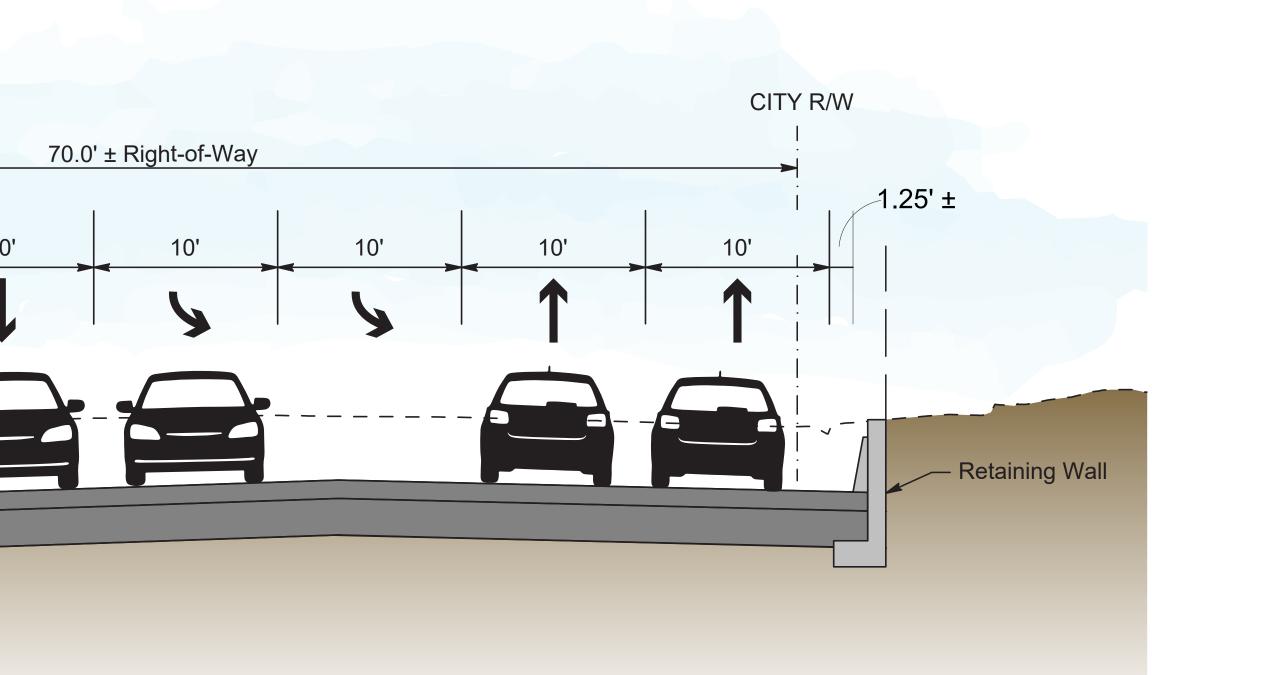



2 Alma Street Cross Section




Charleston Road at Railroad Bridge Cross Section

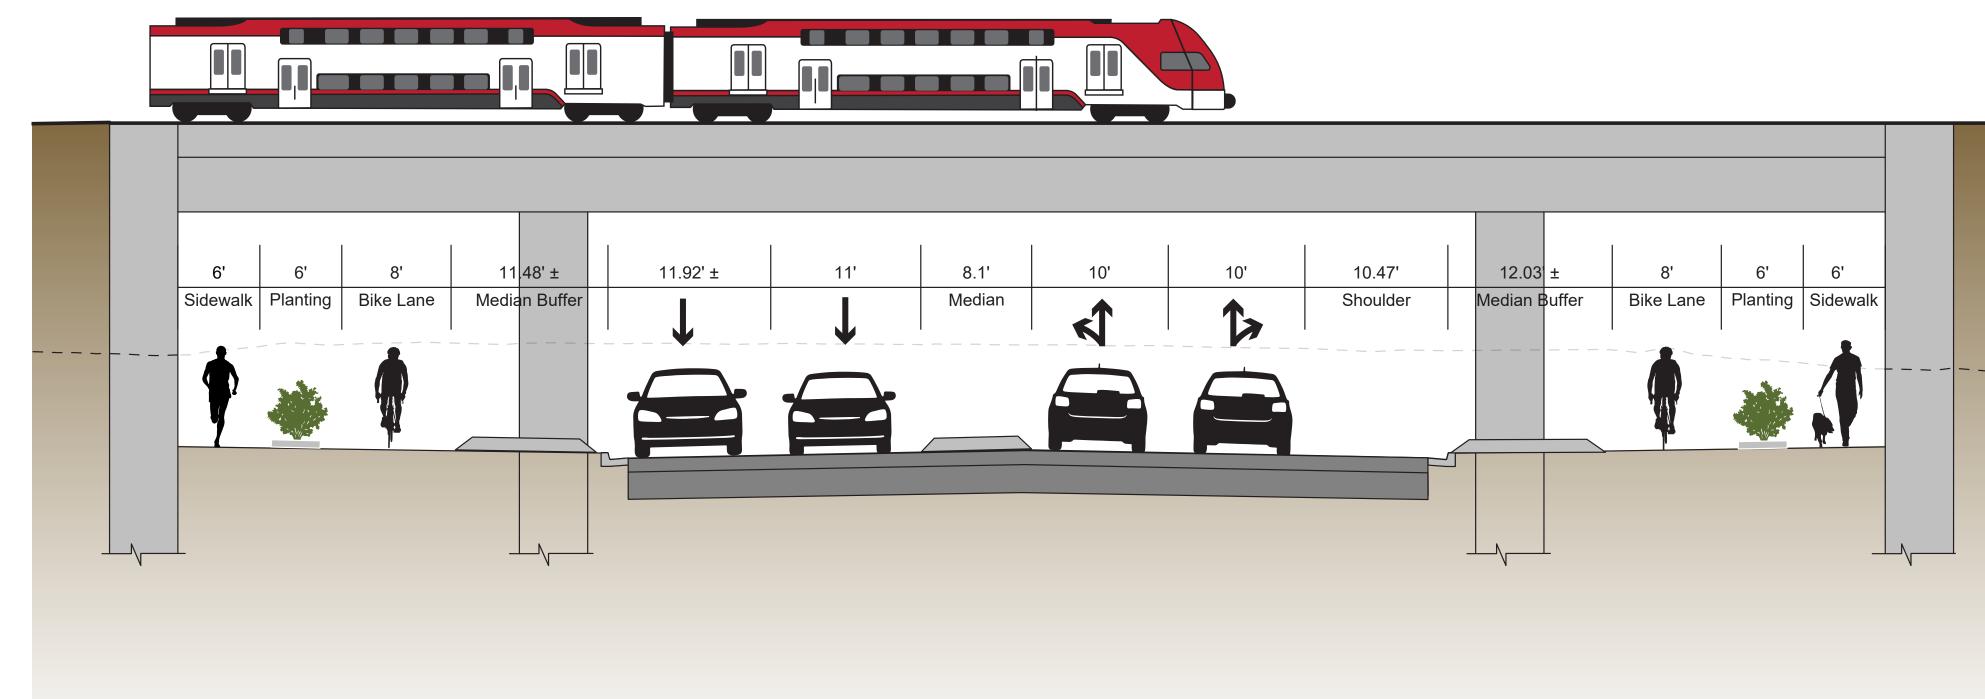

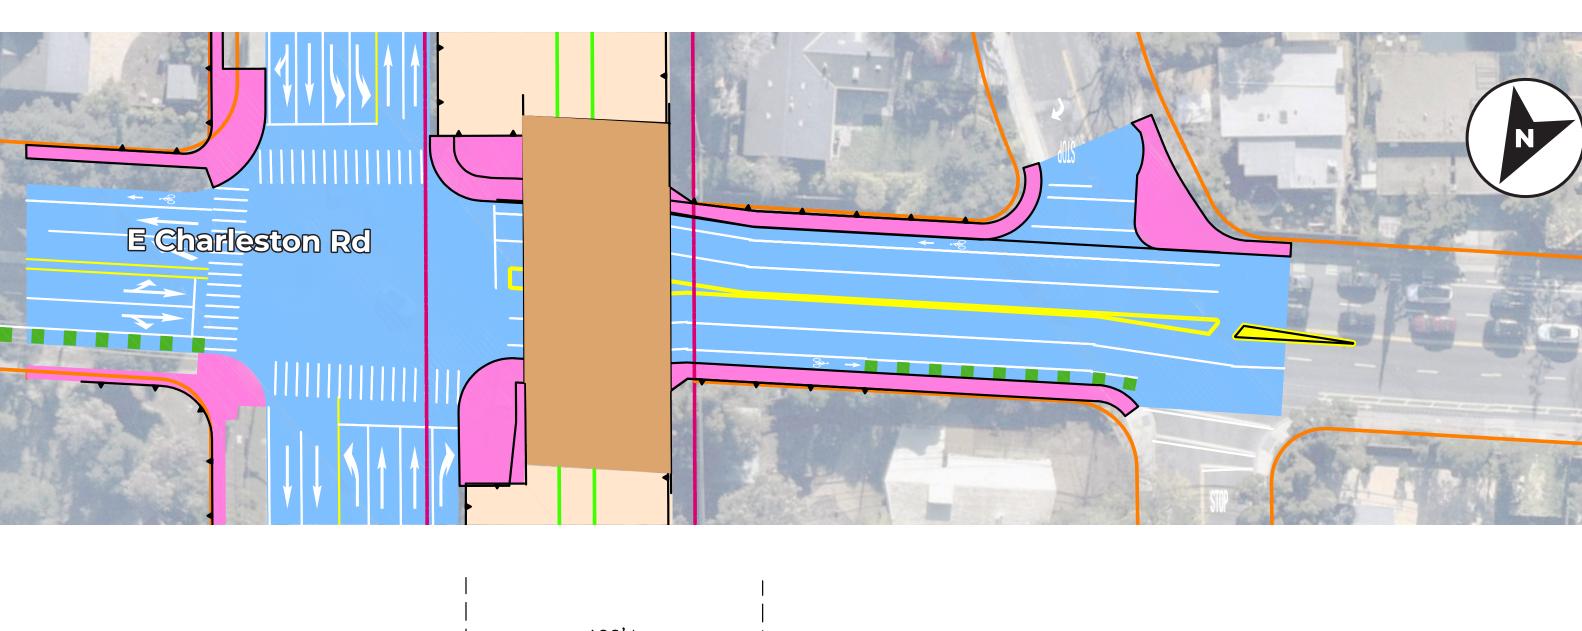

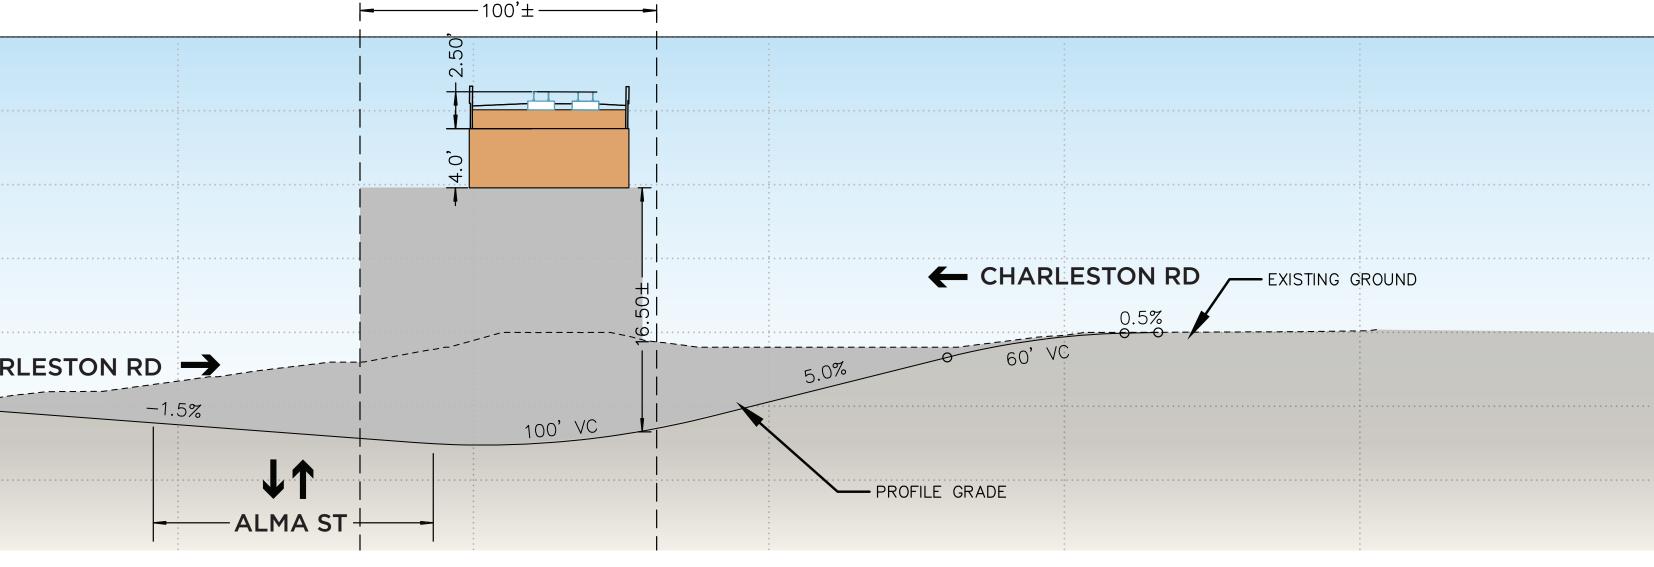

5 Alma Street Profile

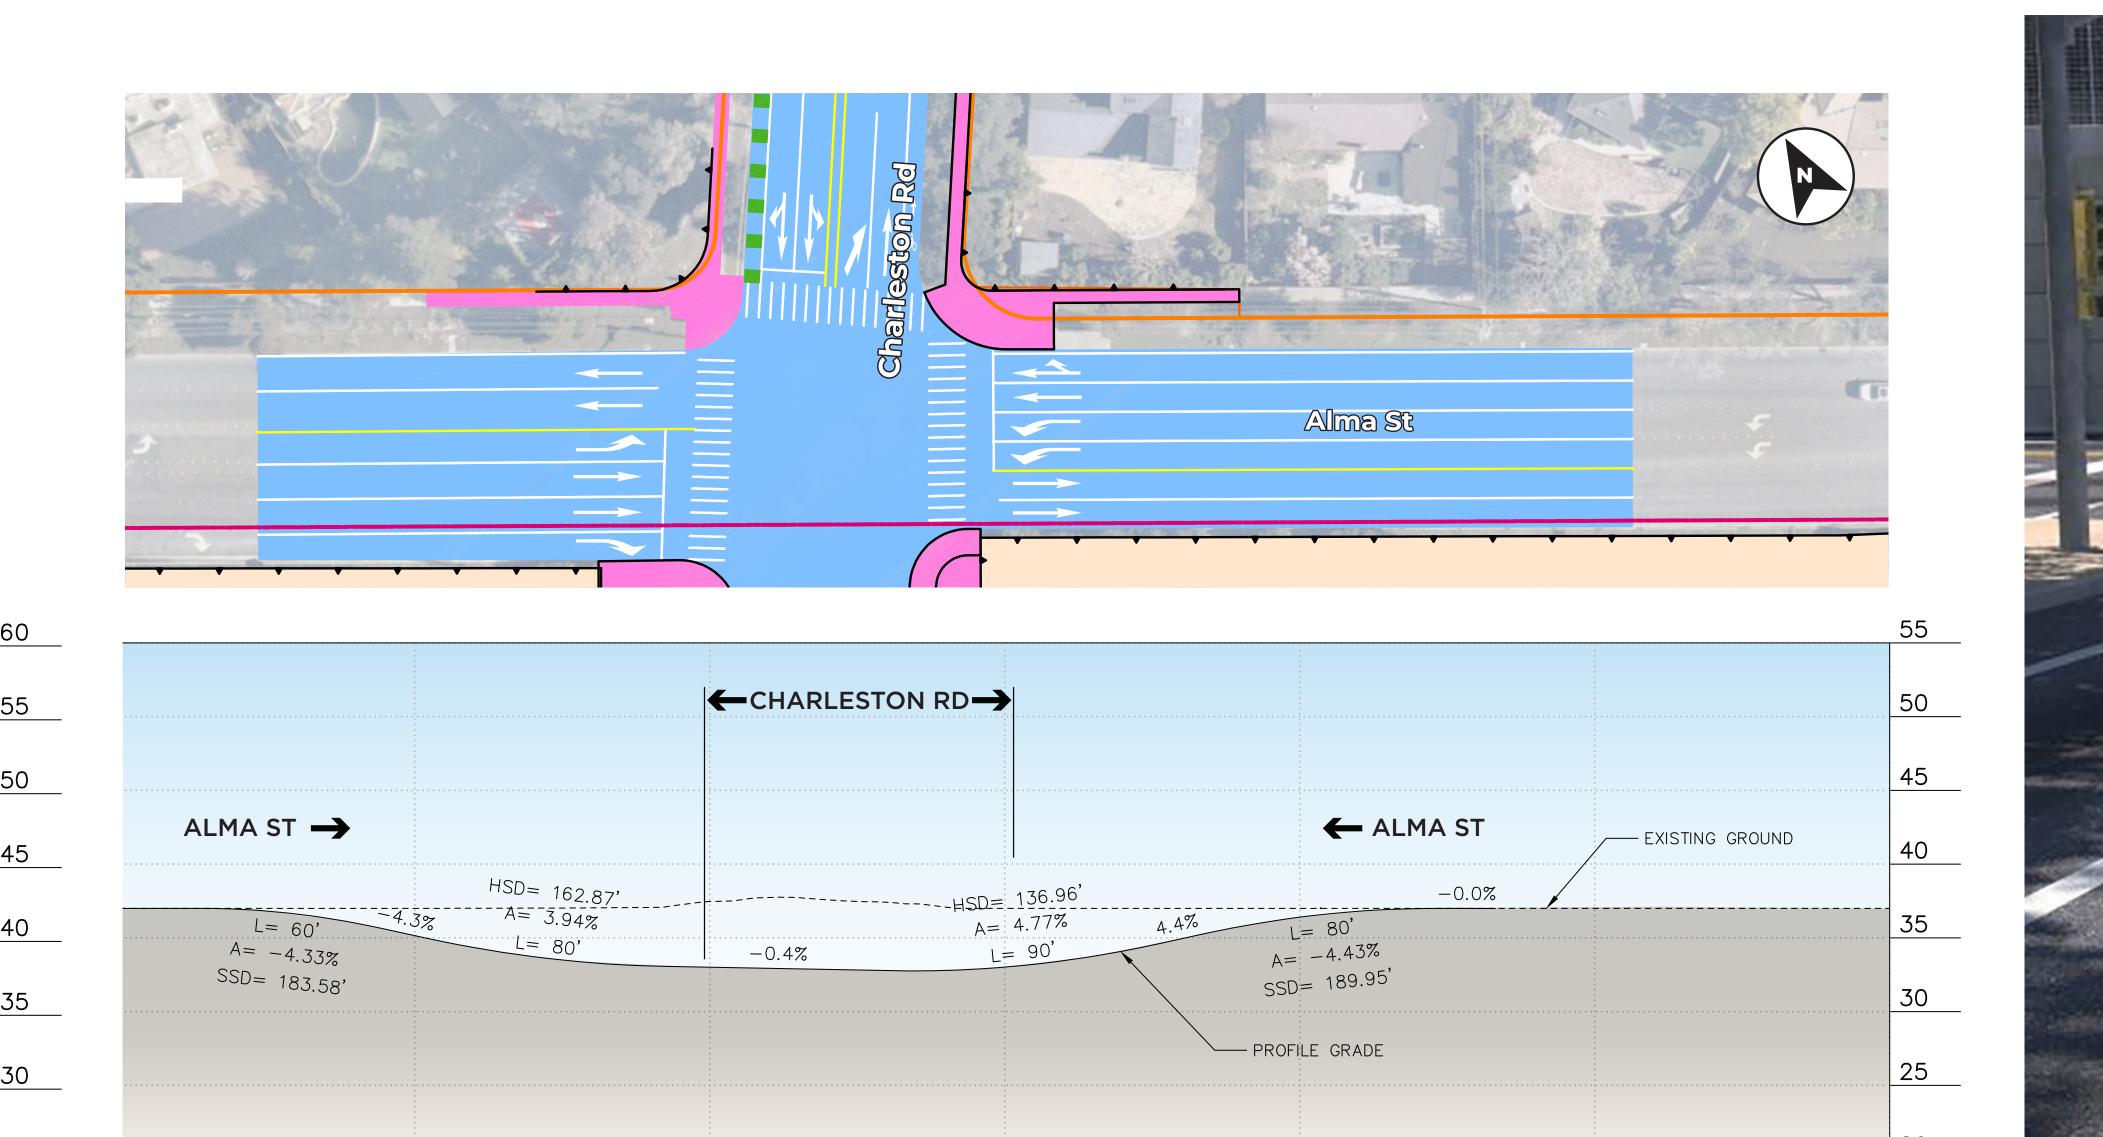

6 Conceptual Rendering











