


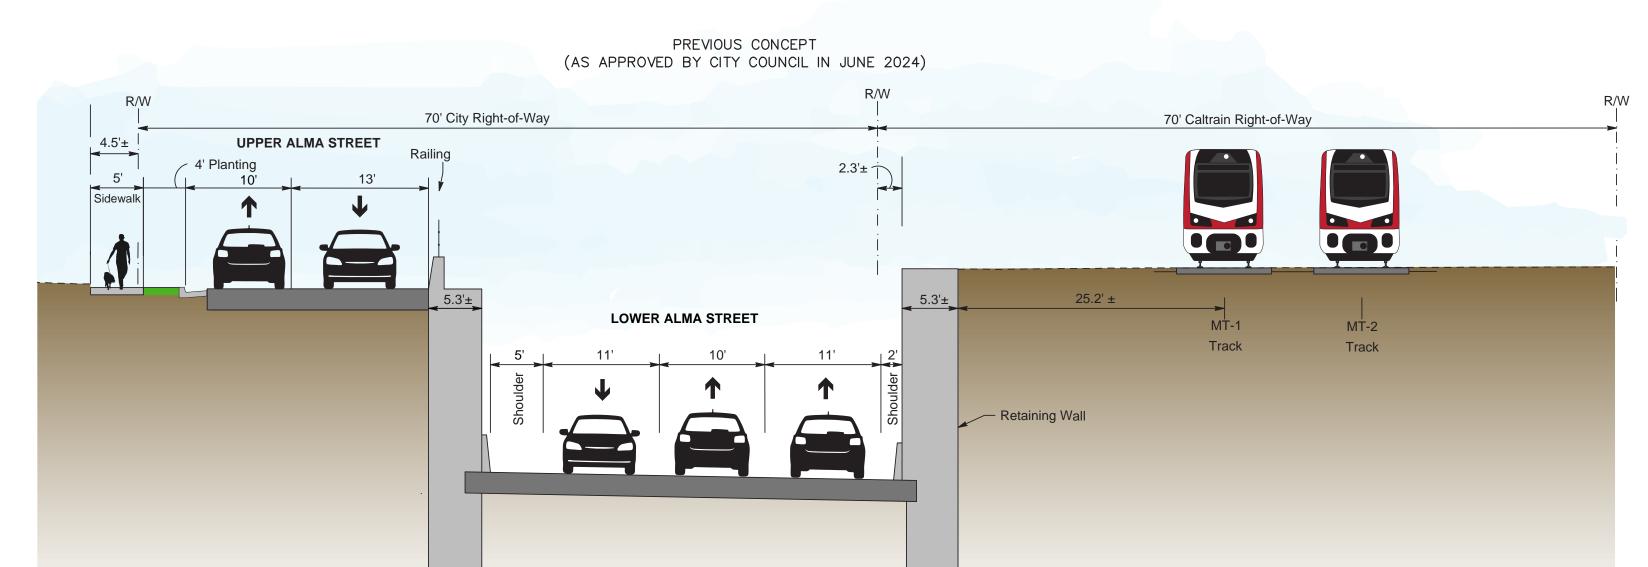

Churchill Avenue (With Landscape Strip)


Cross Section









Undercrossing Profile

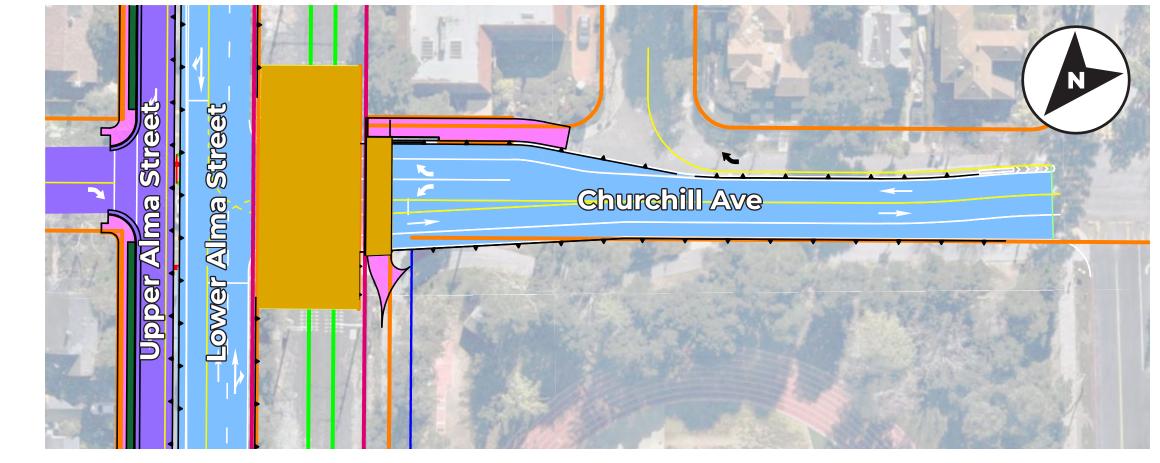

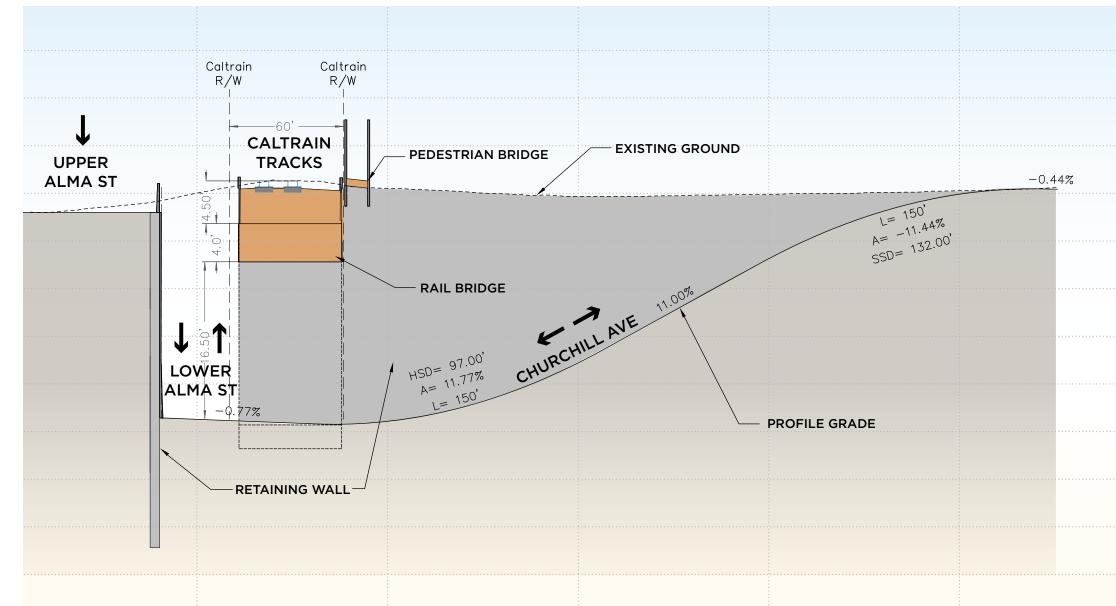

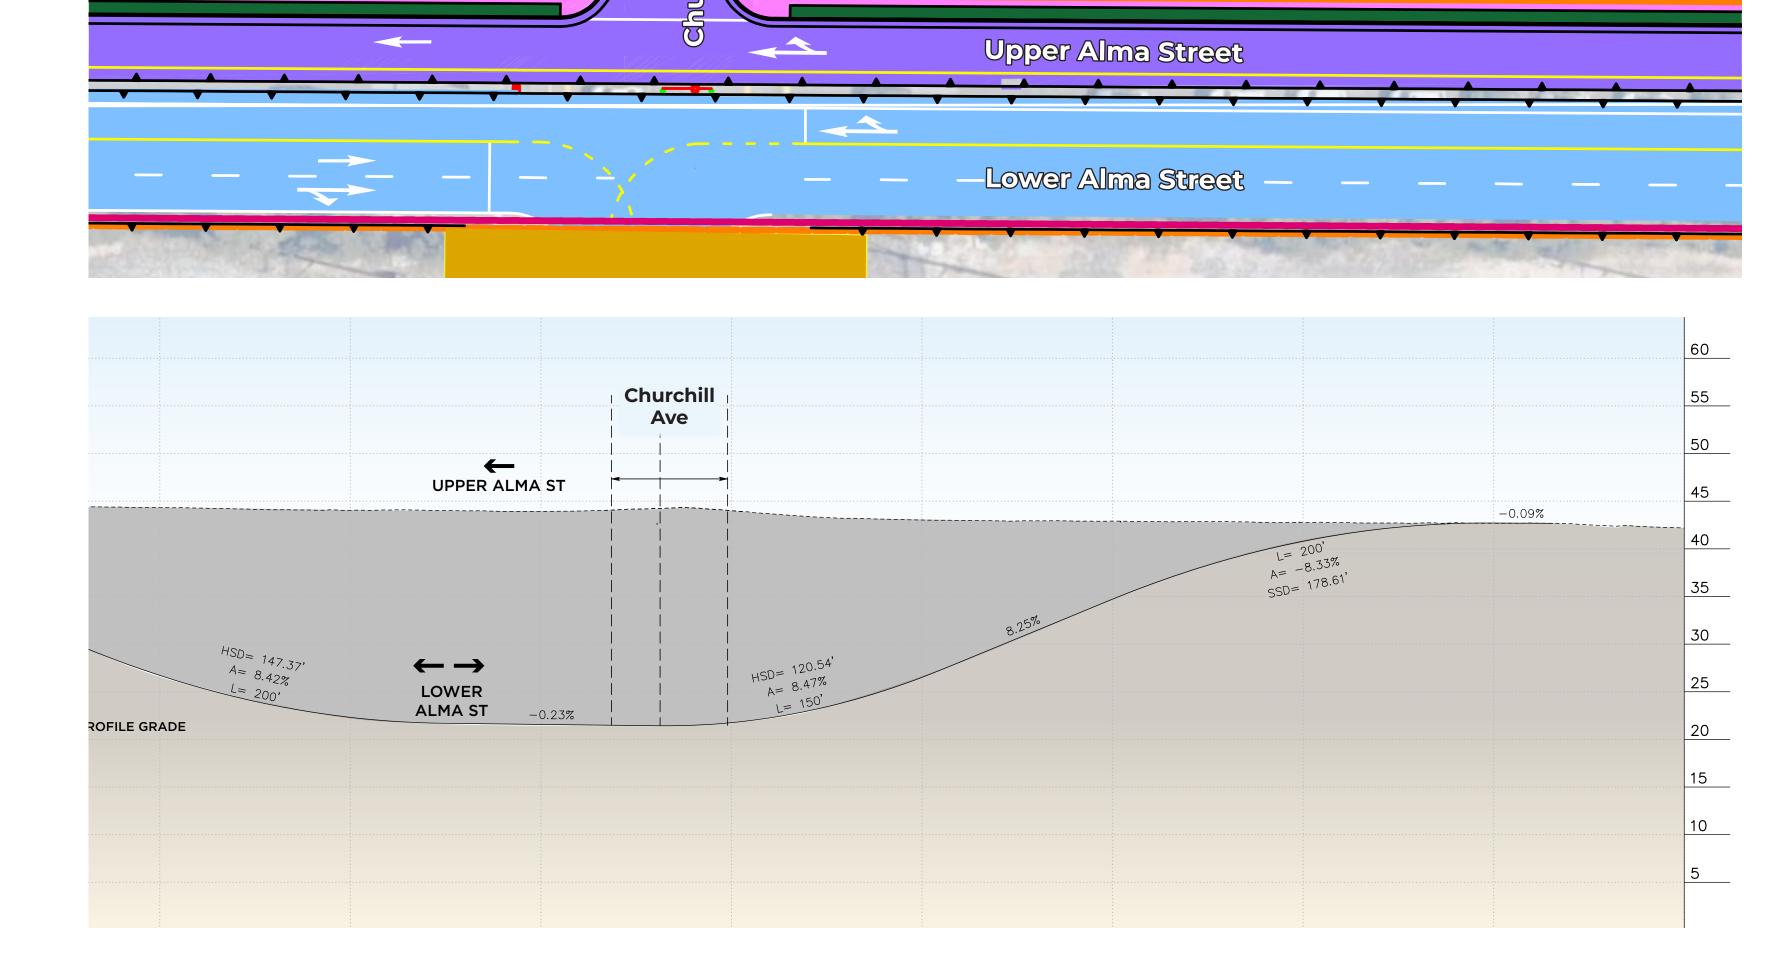













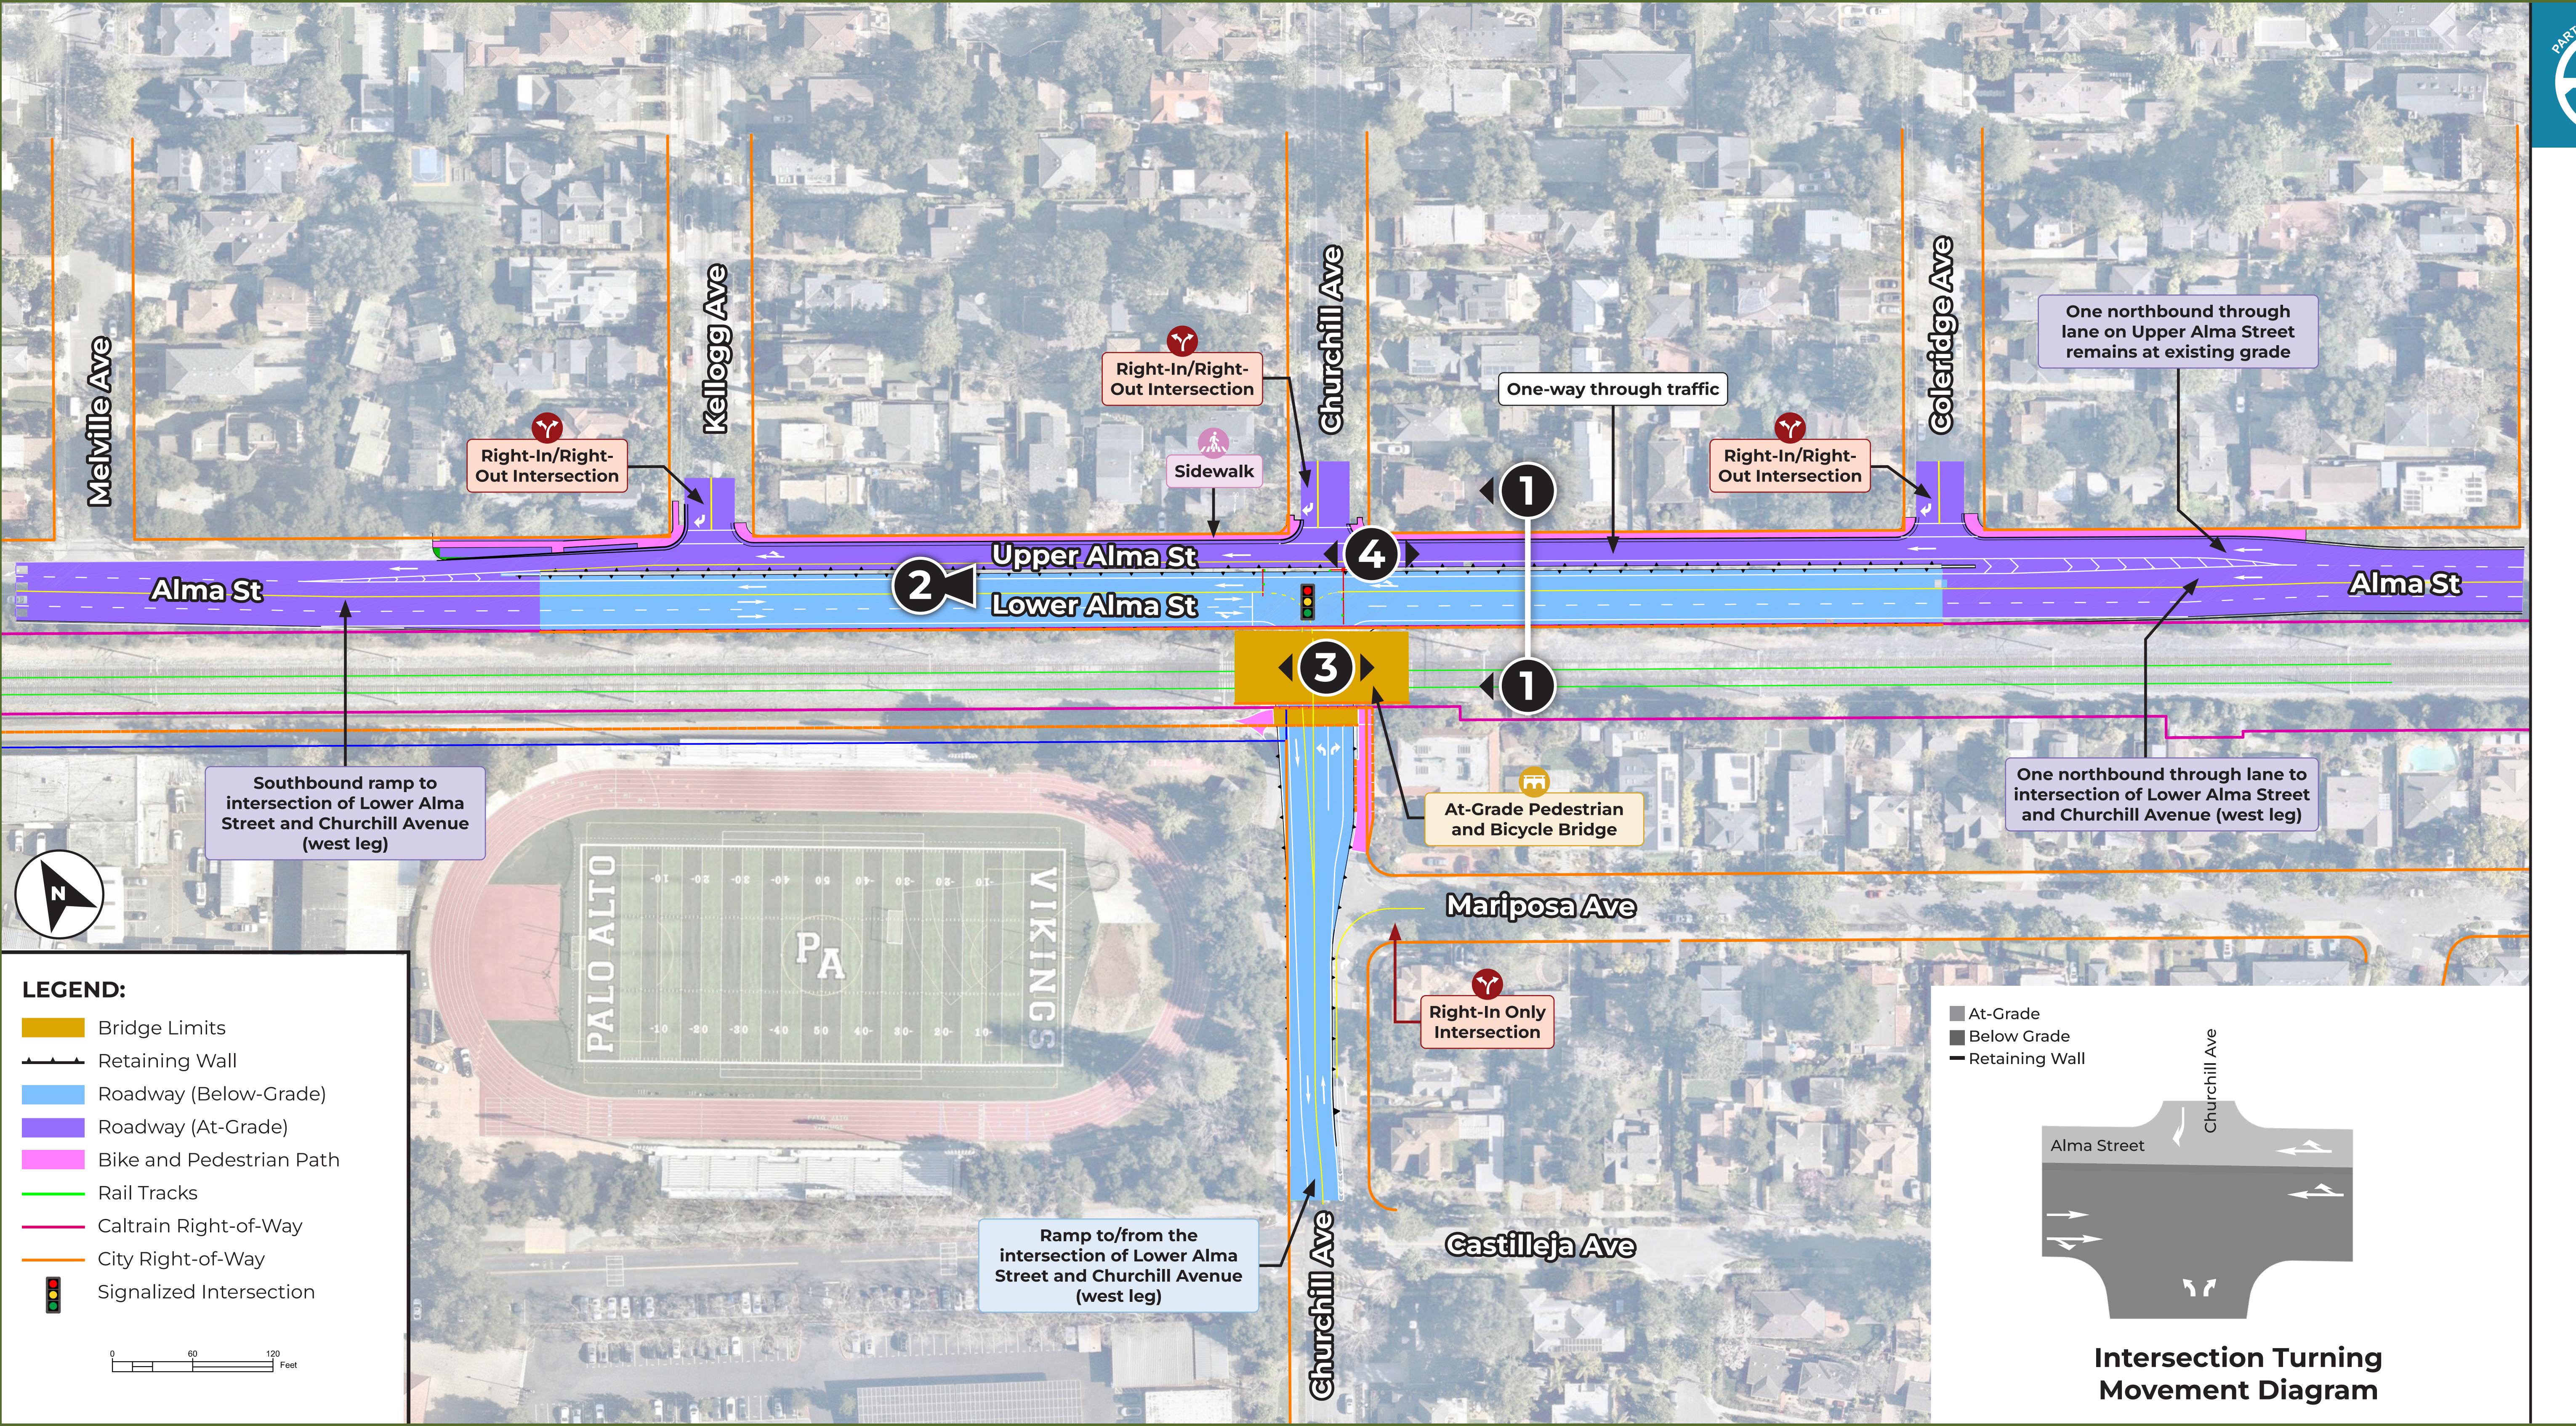



Churchill Avenue (No Landscape Strip)

Cross Section

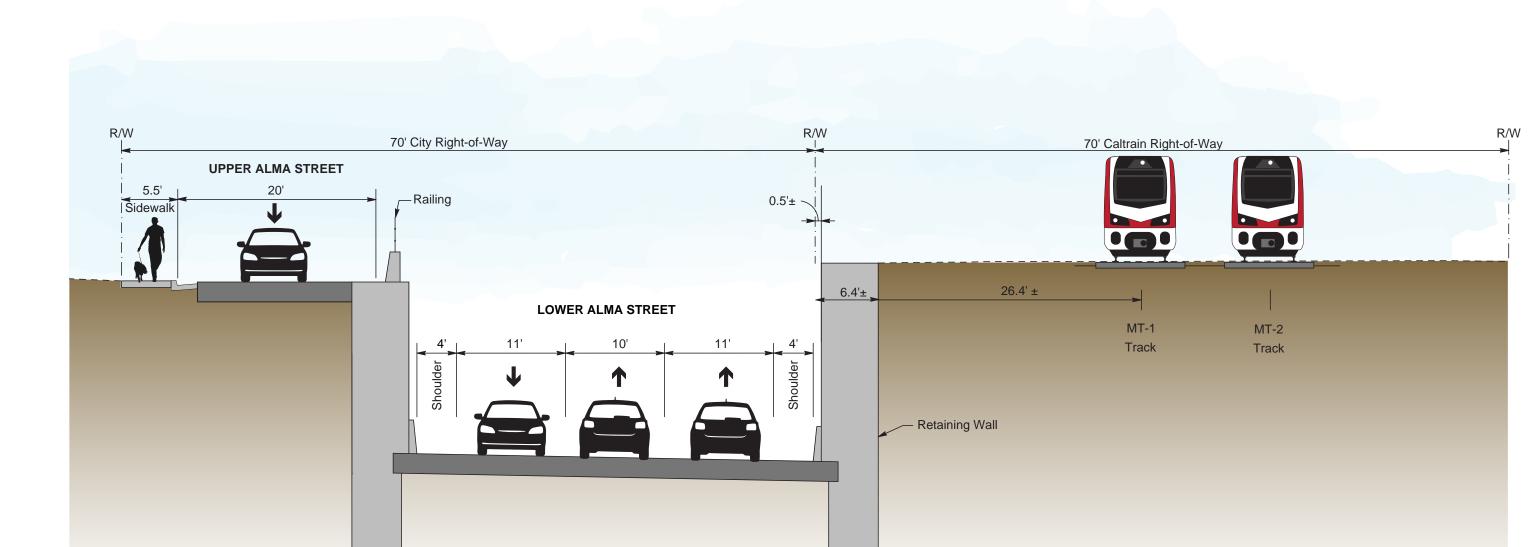

2 Conceptual Rendering





