
Pedestrian and bicycle ramp to/from tunnel Driveway access _______ ------Almast Pedestrian and bicycle tunnel under Alma **Alma Street travel** Street and railroad lanes shifted west to tracks (existing grade) accommodate ramp Retaining Wall Peas Park LEGEND: Pedestrian and bicycle ramp to/from tunnel Tunnel Limits Retaining Wall Roadway (Below-Grade) Roadway Widening Bike and Pedestrian Path Planting ----- Rail Tracks ——— Caltrain Right-of-Way City Right-of-Way

Seale Avenue - Alma Street Ramp

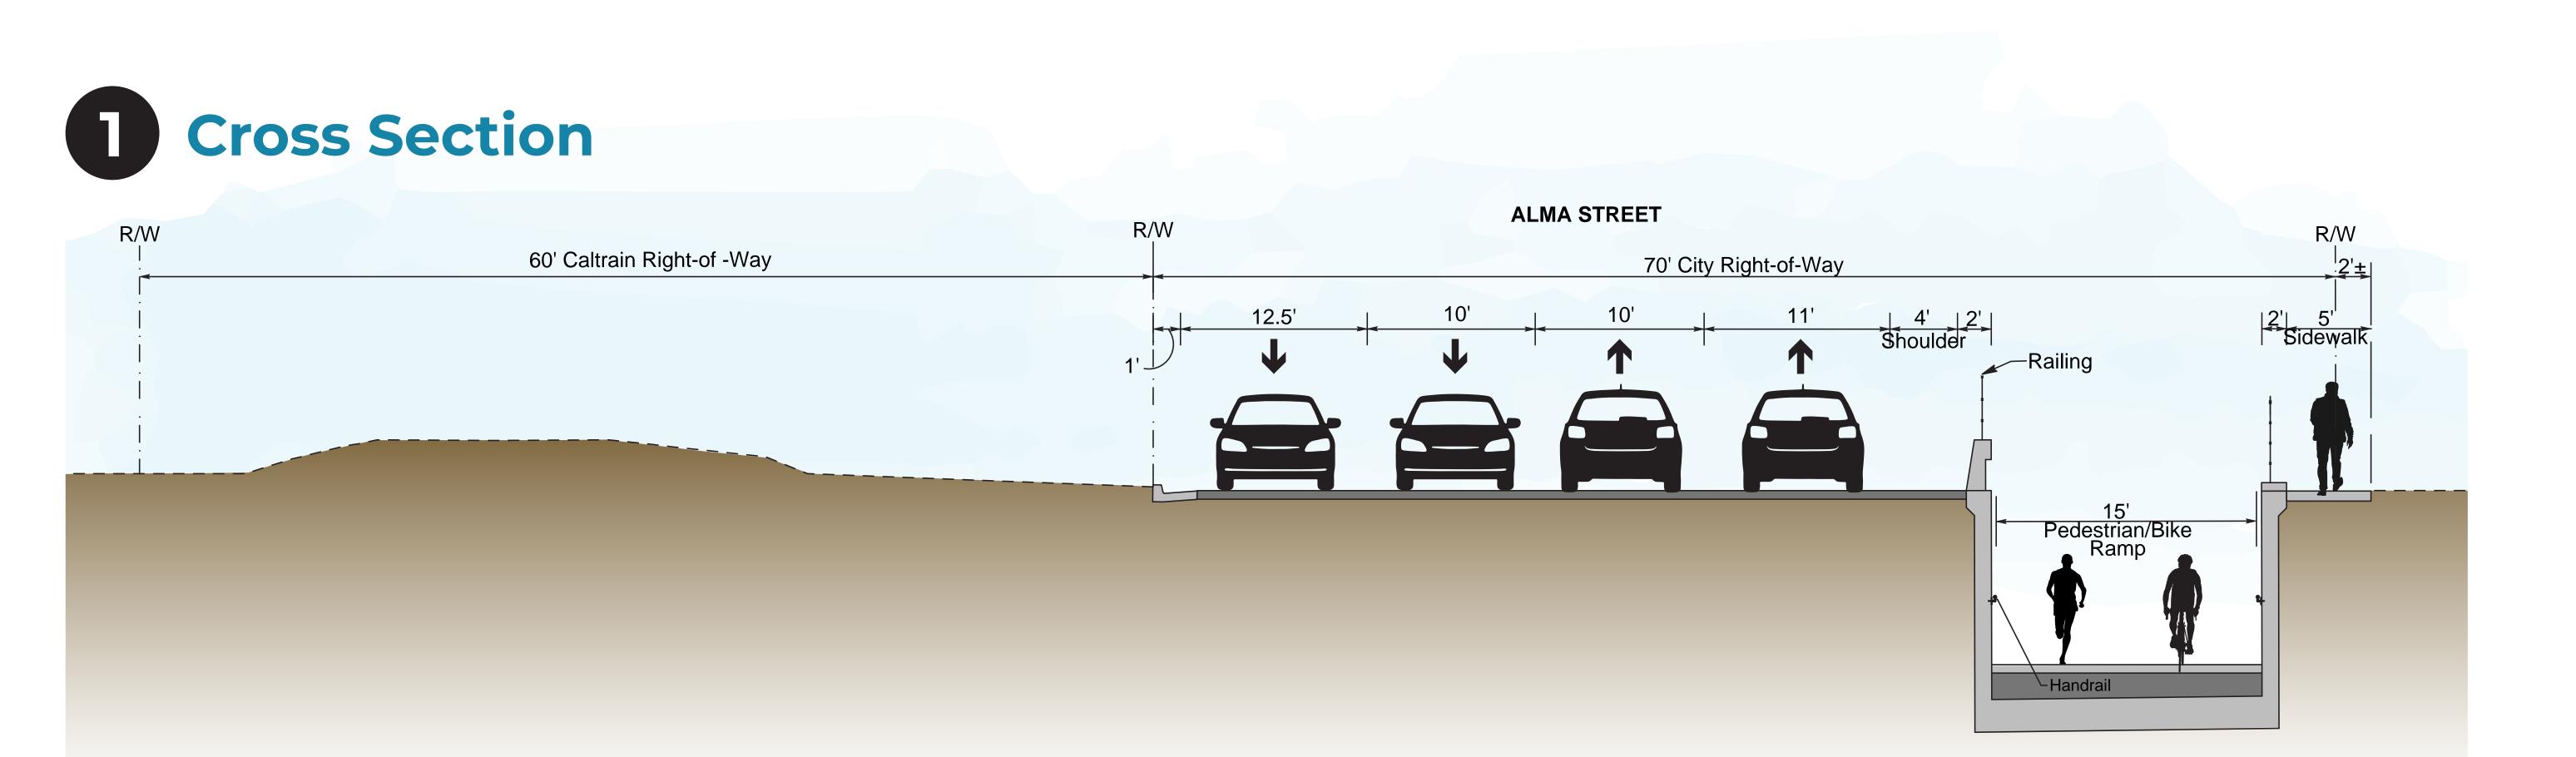

Conceptual Renderings



2 Undercrossing Profile

